


GENERAL NOTES:

1. LOCATION OF STREET TYPES 04 LOCAL ACCESS CONNECTIONS AND 05 PEDESTRIAN LANEWAYS ARE ILLUSTRATIVE AND SUBJECT TO CHANGE.
2. BUILDING FOOTPRINTS ARE ILLUSTRATIVE AND SUBJECT TO CHANGE.
3. LOCATION OF TRAIL IS ILLUSTRATIVE AND SUBJECT TO CHANGE. TRAIL LOCATION IN SCHOOL PARCEL AND FORESTED TRACT ARE SUBJECT TO COORDINATION WITH EVERGREEN SCHOOL DISTRICT AND CITY OF VANCOUVER.
4. REFER TO SHEET 007 FOR CORRESPONDING STREET SECTIONS.

MOBILITY LEGEND

- STREET TYPE 01 - MAIN STREET ALONG LOOP
- STREET TYPE 02 - SLOW STREET ALONG LOOP
- STREET TYPE 03 - LOCAL STREET/NEIGHBORHOOD LOOP
- STREET TYPE 04 - LOCAL ACCESS CONNECTIONS
- STREET TYPE 05 - PEDESTRIAN LANEWAYS
- - - ROUNDABOUT
- SURFACE PARKING LOT
- TRAIL - REFER TO SHEET 008

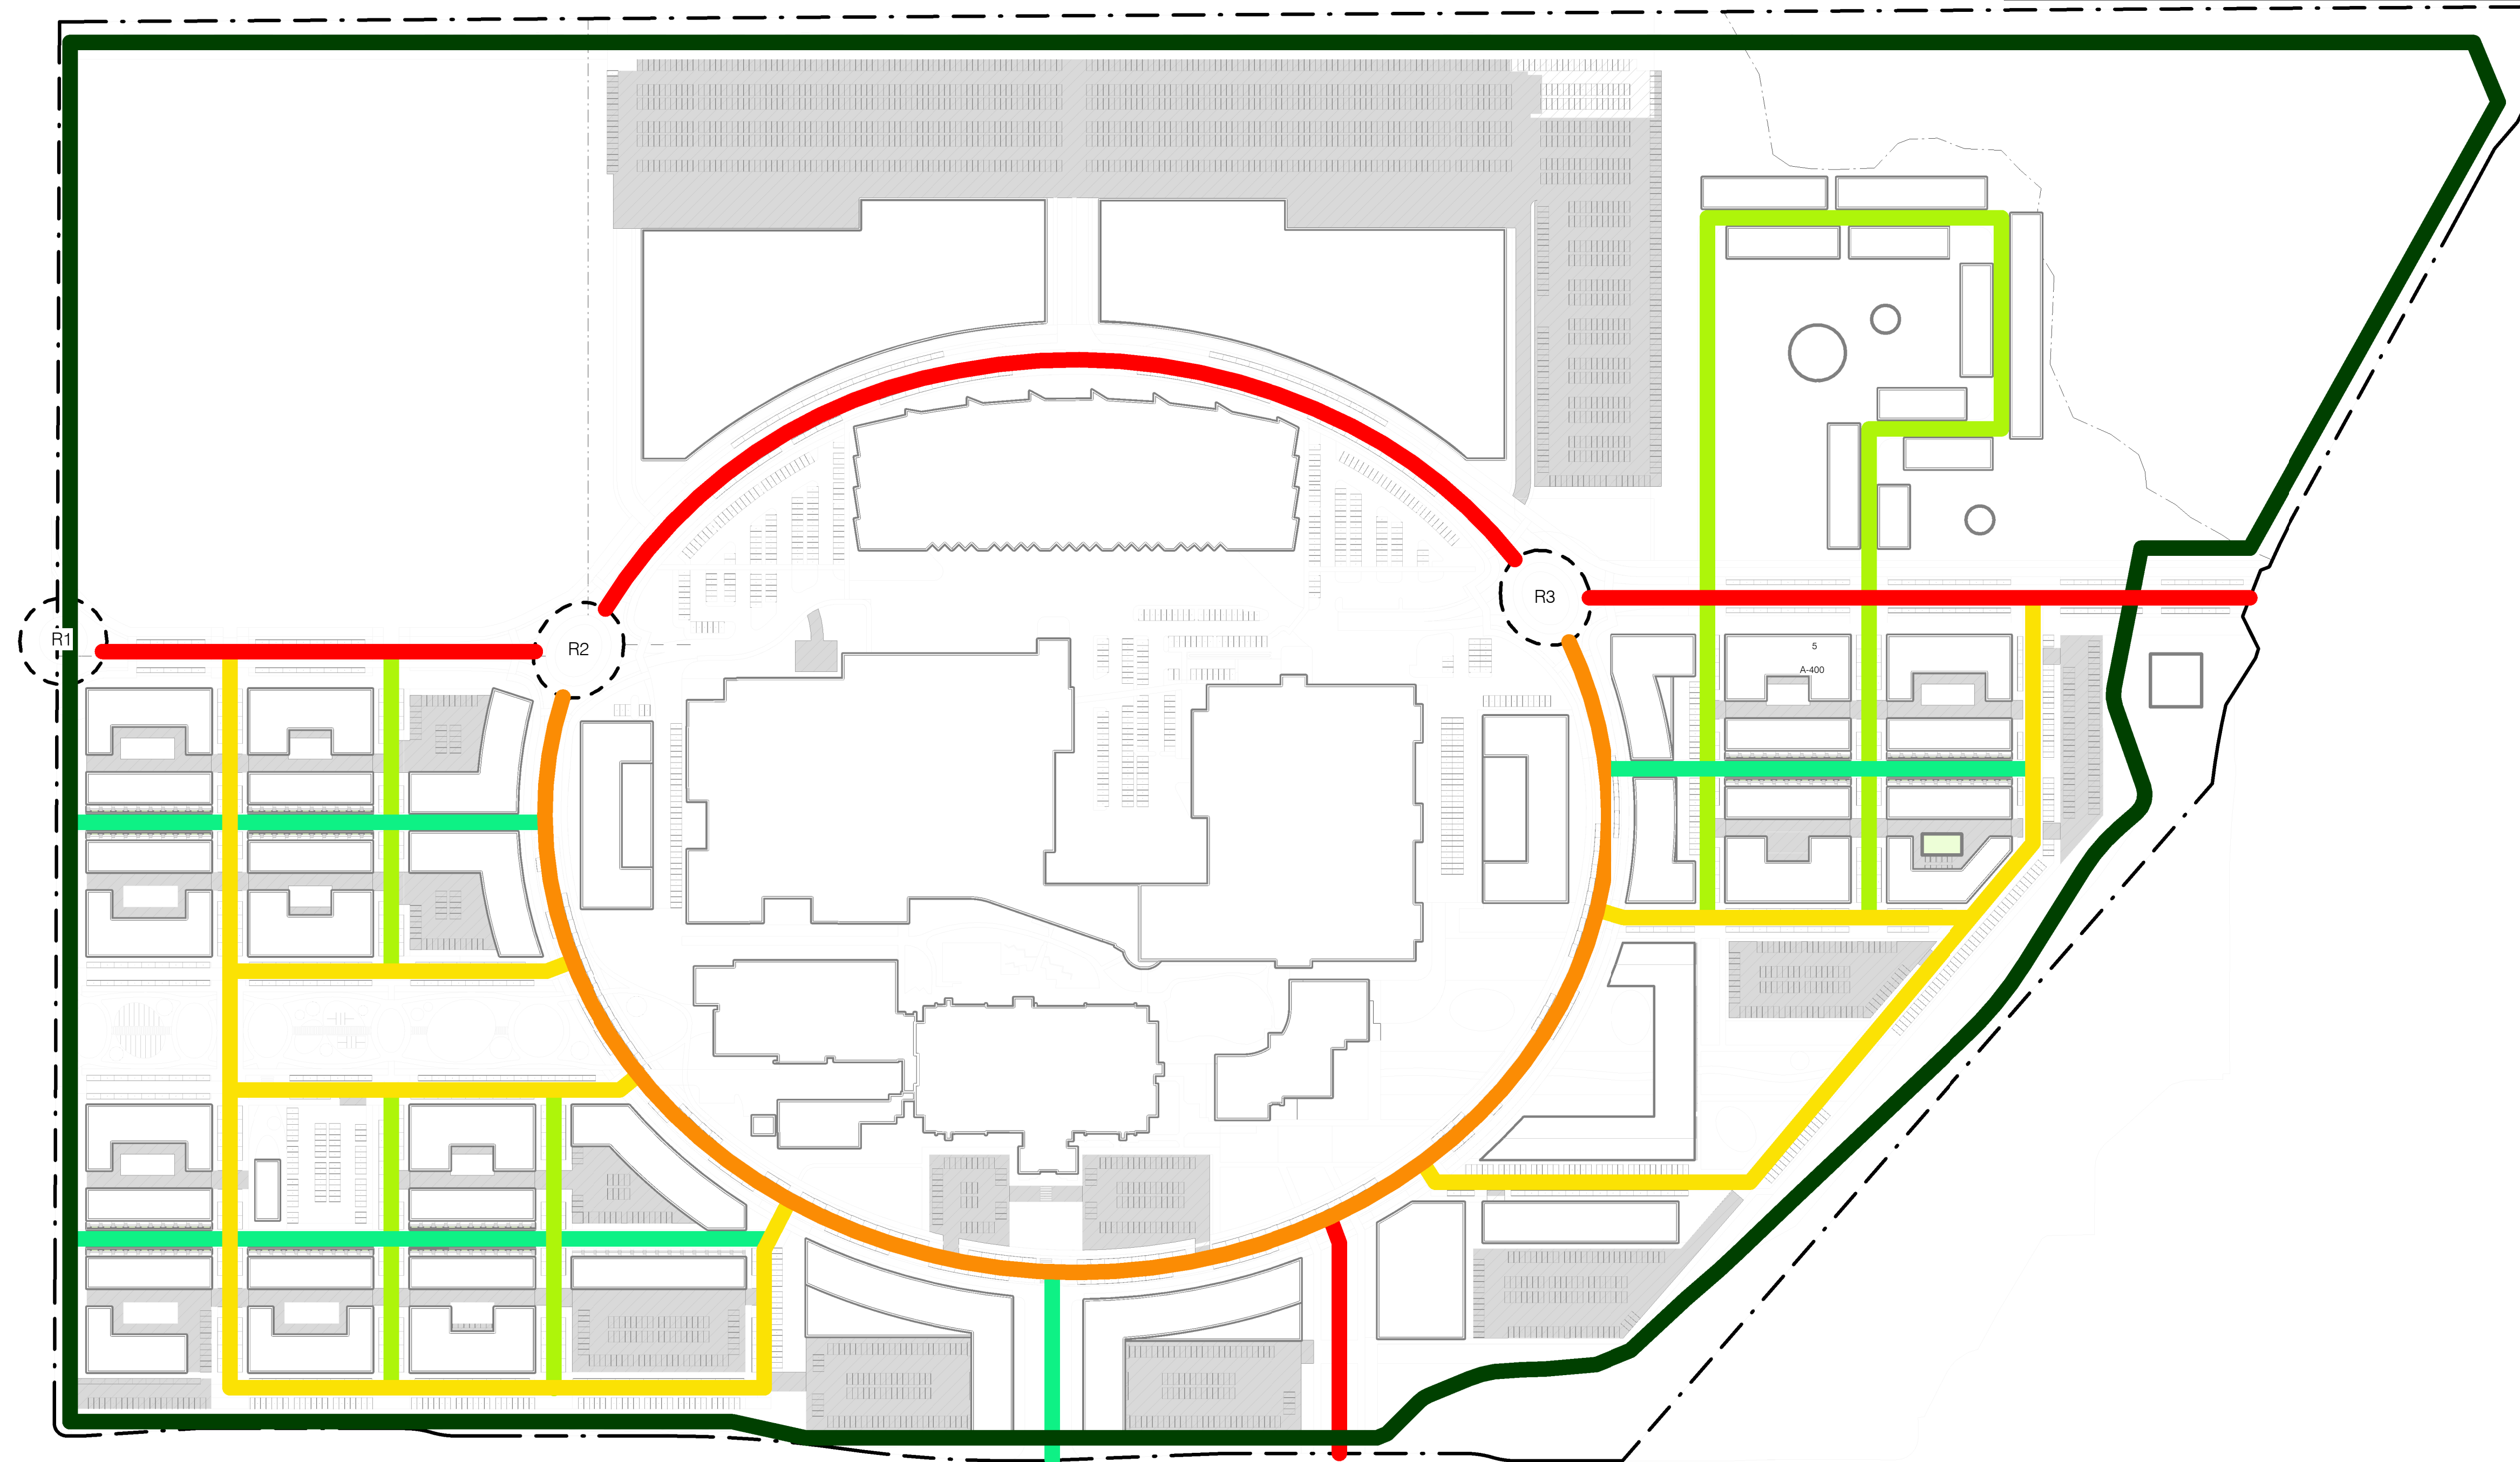


CLIENT RABINA 505 FIFTH AVENUE, 27TH FLOOR NEW YORK, NY 10017 tel 212.680.4500	CLIENT NEW BLUEPRINT PARTNERS 44 S. BROADWAY WHITE PLAINS, NY 10601
URBAN DESIGN + MASTERPLAN ARCHITECT ShoP ARCHITECTS 233 BROADWAY 11TH FLOOR NEW YORK, NY 10079 tel 212.889.9005	MASTERPLAN LOCAL ARCHITECT EL DORADO ARCHITECTS 1633 NW MARSHAL STREET PORTLAND, OR 97209 tel 971.266.8665
LANDSCAPE ARCHITECT SITEWORKSHOP 3800 WOODLAND PARK AVE. N, SUITE 200 SEATTLE, WA 98103 tel 206.285.3026	CIVIL ENGINEER KPF 111 SW 5TH AVENUE #2900 PORTLAND, OR 97204 tel 503.227.3251
TRAFFIC ENGINEER KITTELSON & ASSOCIATES 651 SW 6TH AVE., SUITE 600 PORTLAND, OR 97204 tel 800.878.5290	LAND USE CONSULTANT DOWL 720 SW WASHINGTON ST., SUITE 750 PORTLAND, OR 97205 tel 971.280.8641
ENERGY & WATER USE DISTRICT PLANNING PAE ENGINEERS 151 SW 1ST AVENUE PORTLAND, OR 97204 tel 503.226.2921	SUSTAINABILITY PAE ENGINEERS 151 SW 1ST AVENUE PORTLAND, OR 97204 tel 503.226.2921

VANCOUVER INNOVATION CENTER

URBAN DESIGN / MASTERPLAN

VANCOUVER, WA.

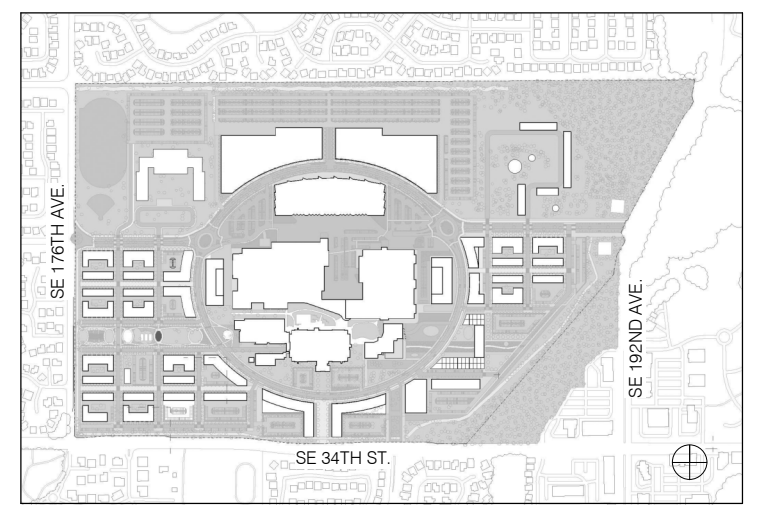

NO.	DATE	REVISION

THESE DRAWINGS ARE INSTRUMENTS OF SERVICE AND AS SUCH MAY NOT BE USED FOR OTHER PROJECTS, FOR ADDITIONS TO THIS PROJECT OR COMPLETION OF THIS PROJECT BY OTHERS.

COPYRIGHT © 2023 SHO P ARCHITECTS PC. ALL RIGHTS RESERVED.

NOT FOR CONSTRUCTION

SHEET INFORMATION: ARCH D 24'X36'

DRAWING TITLE
SITE PLAN - MOBILITY PLAN

SEAL & SIGNATURE	DATE
PROJECT NO. 210917	DRAWN BY Author
CHECKED BY Checker	

DRAWING NUMBER

005