


NW & NE 1/4 SEC 23, T2N, R1E, W.M.

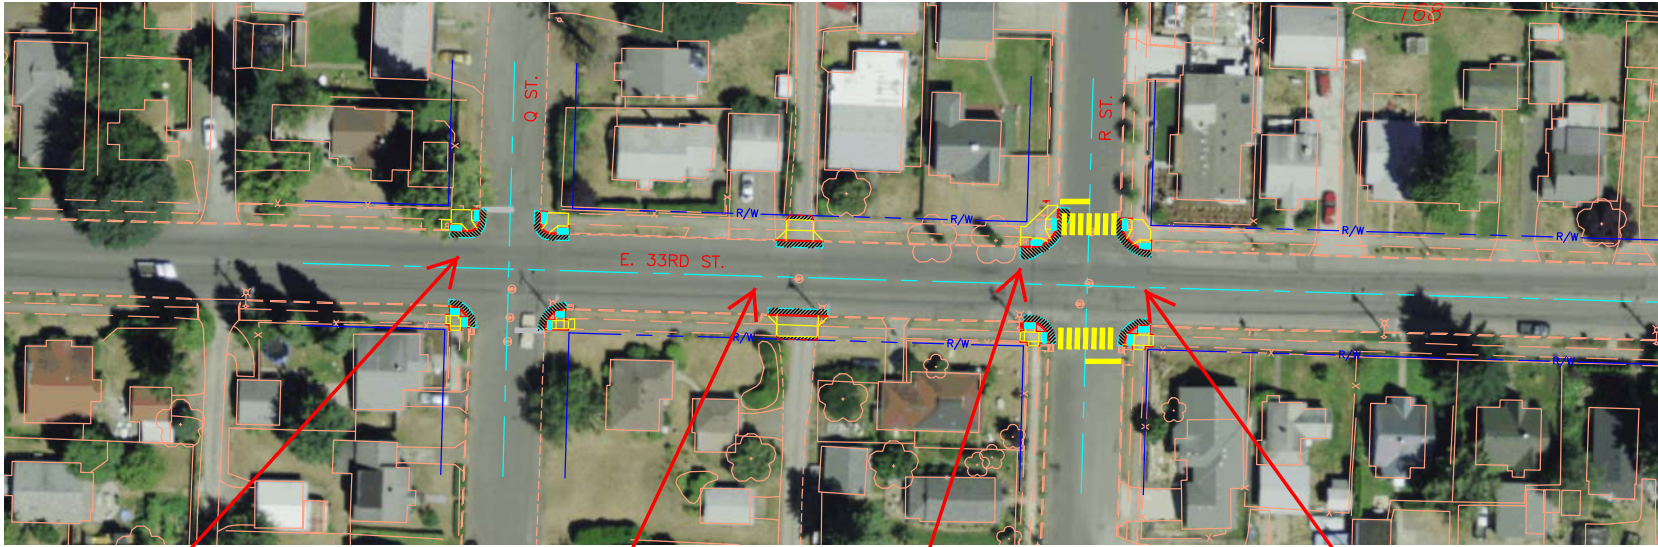


Accessible Ramps

Alleyway Leveling of driveway approaches

Accessible Ramps

Crosswalk Striping

This project, partially funding with CDBG-R dollars, will remove existing barriers to accessible sidewalks, curb ramps, and alleyway leveling on 33rd Street from Q Street to R Street in Vancouver's Rose Village neighborhood. The location is very close to Washington elementary school and the route is frequently used by parents and students. This project is located in the Central Vancouver neighborhood revitalization strategy area in census tract 418. Construction will start within 60 days of the city's contract signing with HUD. Estimated cost is \$80,000. The work will be in addition to funded construction along 33rd street from S street to W Street.

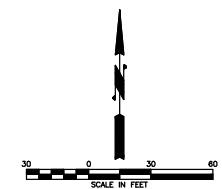

TRANSPORTATION SERVICES
 P.O. BOX 1063
 VANCOUVER, WA 98682-1063
 360-427-1700
 FAX: 360-427-1700

DATE:	JULY 2009
DESIGNED BY:	DM
DRAWN BY:	DM
CHECKED BY:	DM
IN CHARGE:	DM
REVISIONS:	

**2008 CDBG PROJECTS
 ADA RAMPS AND SIDEWALKS**

**E. 33RD ST.
 E. Q ST. TO E. R ST.**

PROJECT NUMBER	
TASK NUMBER	
SHEET OF	