


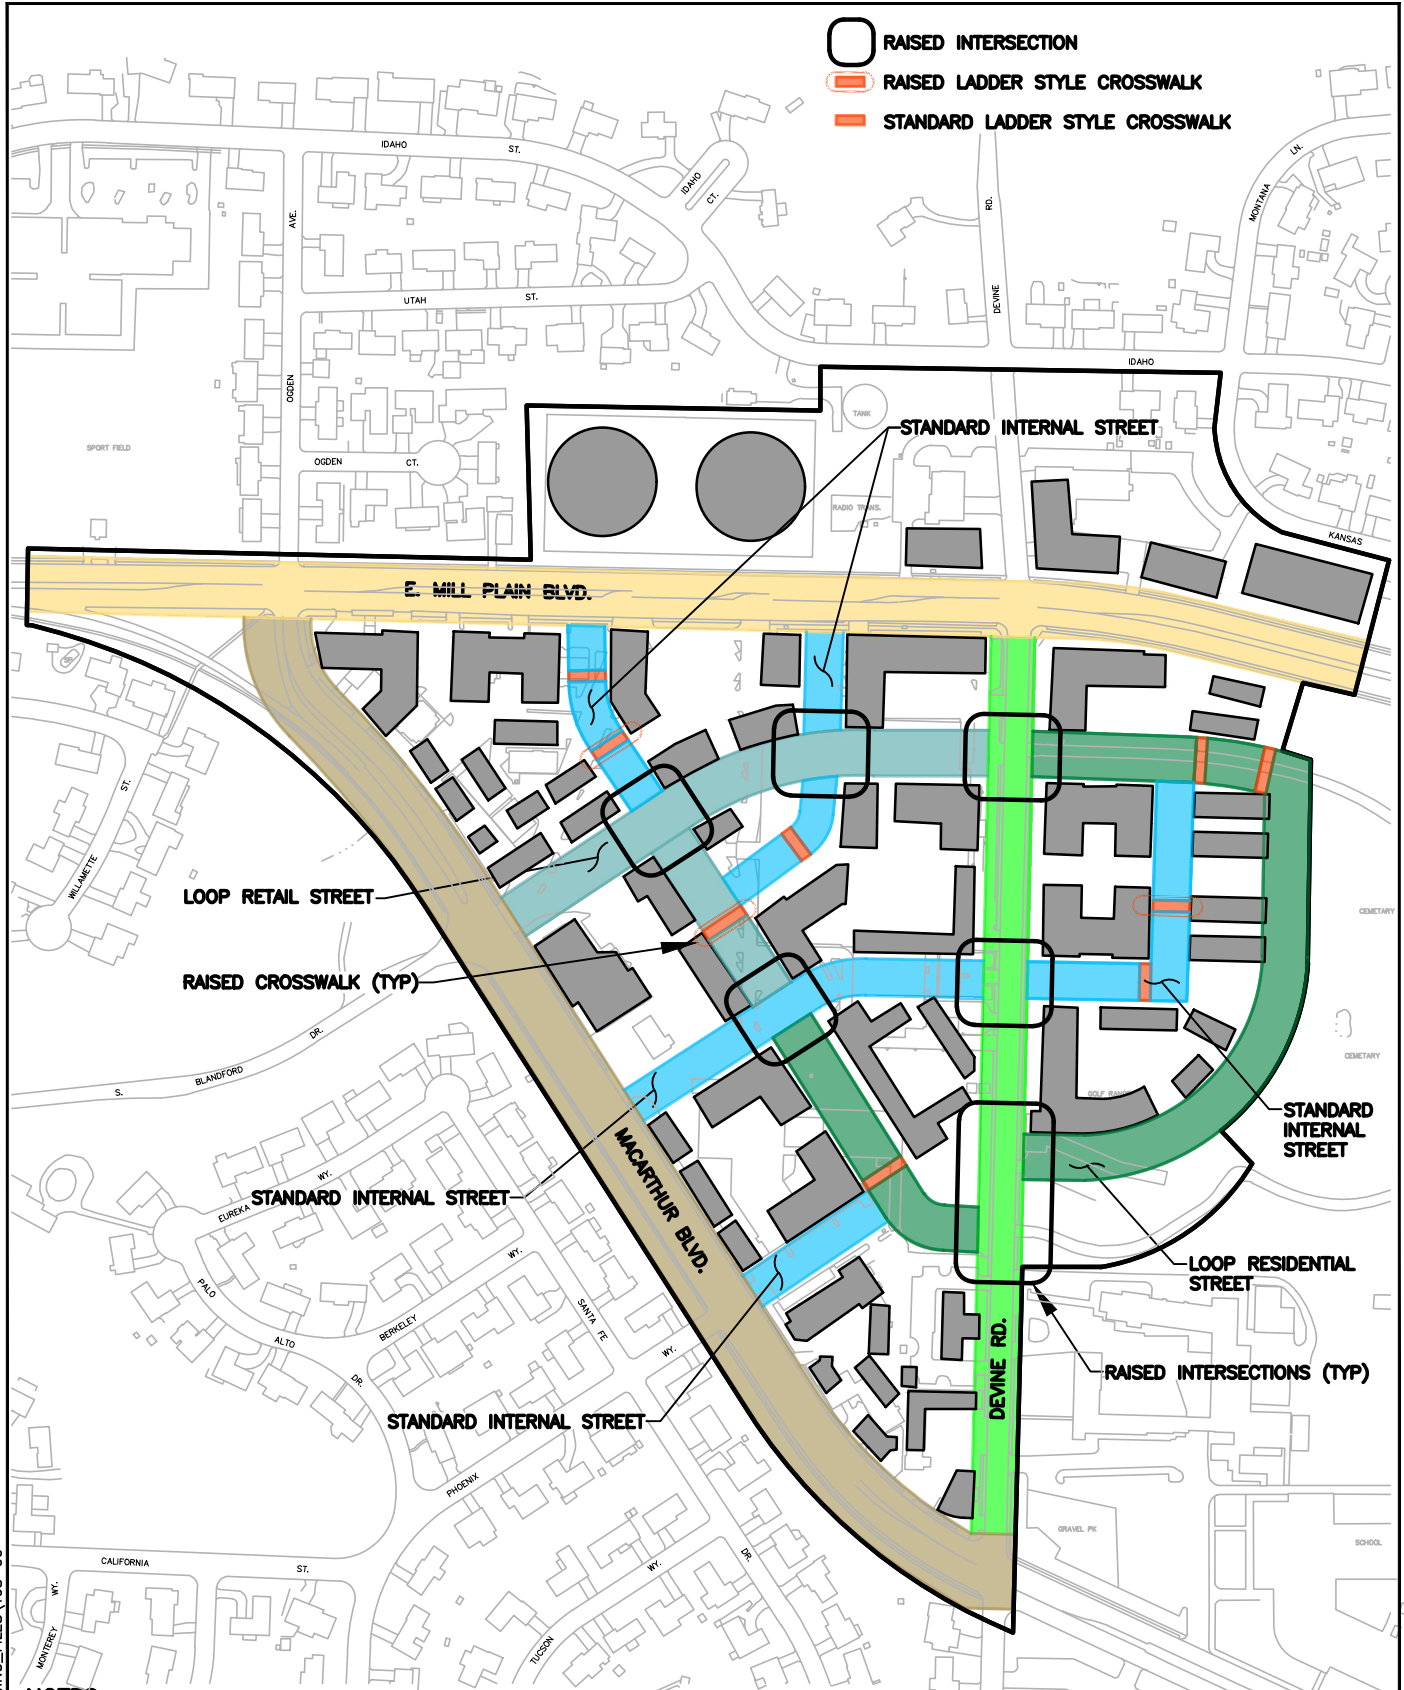


-  RAISED INTERSECTION
-  RAISED LADDER STYLE CROSSWALK
-  STANDARD LADDER STYLE CROSSWALK



LOOP RETAIL STREET

RAISED CROSSWALK (TYP)

STANDARD INTERNAL STREET

STANDARD INTERNAL STREET

STANDARD INTERNAL STREET

STANDARD INTERNAL STREET

LOOP RESIDENTIAL STREET

RAISED INTERSECTIONS (TYP)

NOTES:

1. ALL INTERSECTIONS TO HAVE CURB BULB-OUTS.
2. ALL STREETS TO HAVE SPEED TABLES PER DETAIL T02-26A, BASED ON BEST PRACTICES TO ACHIEVE A MAX. SPEED OF 20MPH.

I:\CITYPPS\AUTOCAD\STD_DETAILS\DRAWING_FILES\T08-00

REV NO.	DATE	BY	APPR
1	9/21	RAW	MHA

PUBLIC WORKS – STREETS AND TRANSPORTATION

APPROVED BY: *M.H. Sedalla*
ENGINEER MANAGER

APPROVED DATE: 9/1/2021



HEIGHTS DISTRICT REDEVELOPMENT KEP MAP

STANDARD PLAN NUMBER
T08-00