


118' RIGHT-OF-WAY

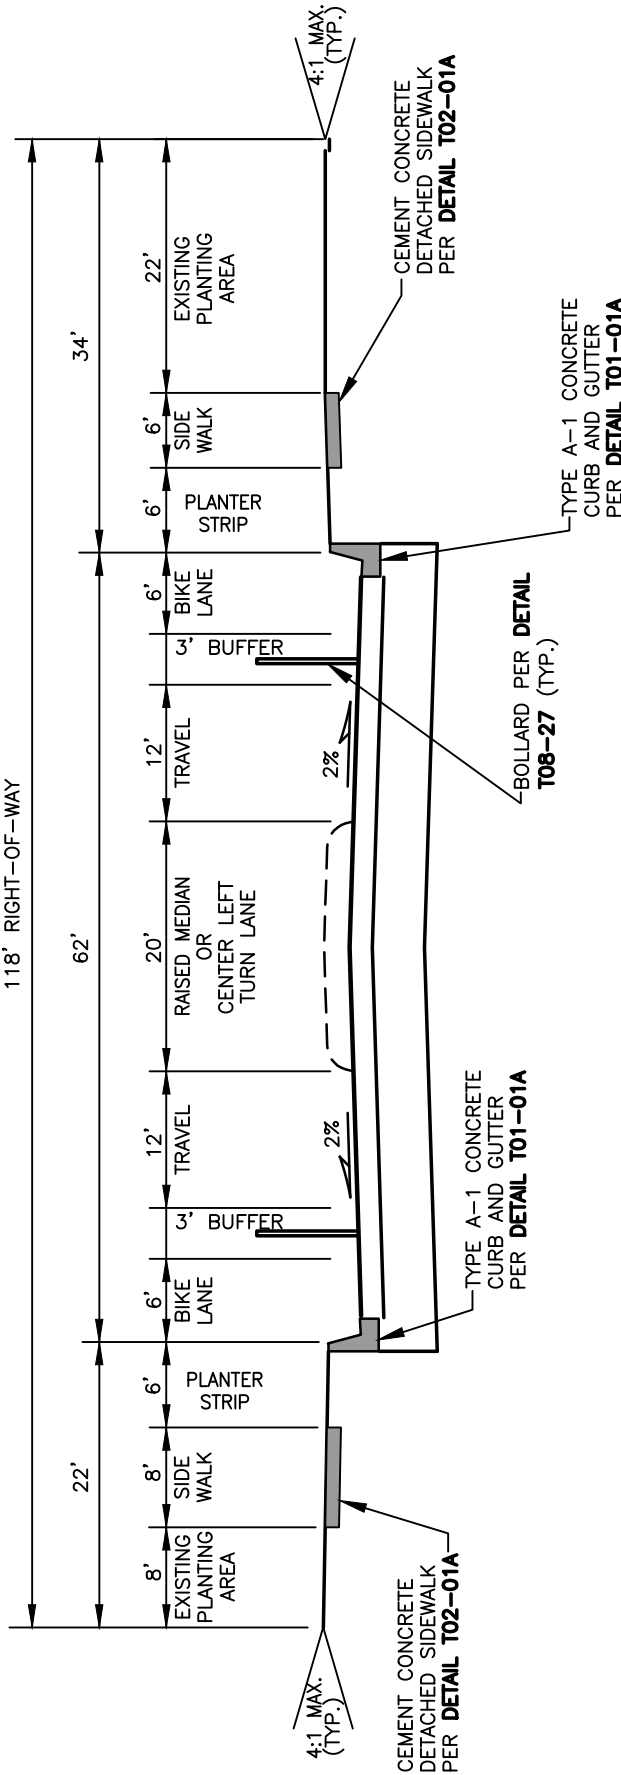

AASHTO SOIL TYPE	ASPHALT THICKNESS	BASE ROCK THICKNESS
A-1 TO A-5	0.75'	0.85'
A-6	0.80'	1.25'
A-7	NO SECTION ESTIMATED	
OTHER	NO SECTION ESTIMATED	

NOTES:

1. SEE STANDARD PLAN **T10-00** FOR GENERAL NOTES.
2. WIDER SIDEWALKS MAY BE REQUIRED UNDER SPECIAL CIRCUMSTANCES.
3. ADDITIONAL TRAFFIC CALMING MAY BE REQUIRED. COORDINATE WITH THE CITY.
4. STORMWATER MANAGEMENT TO BE INCORPORATED. COORDINATE WITH THE CITY.
5. ALL ARTERIAL STREETS REQUIRE STREET LIGHTING, SEE STANDARD PLAN **T08-31**.
6. SEE **DETAIL T02-18** FOR MEDIAN CONSTRUCTION.

REV NO.	DATE	BY	APPR
1	9/21	RAW	MHA

PUBLIC WORKS – STREETS AND TRANSPORTATION

APPROVED BY: *M.H. Pedraza*
ENGINEER MANAGER

APPROVED DATE: 9/1/2021



HEIGHTS DISTRICT
REDEVELOPMENT
ANDRESEN ROAD

STANDARD PLAN NUMBER
T08-15