



NOTE:

SEE DETAIL THIS SHEET FOR TYPICAL SECTION B-B

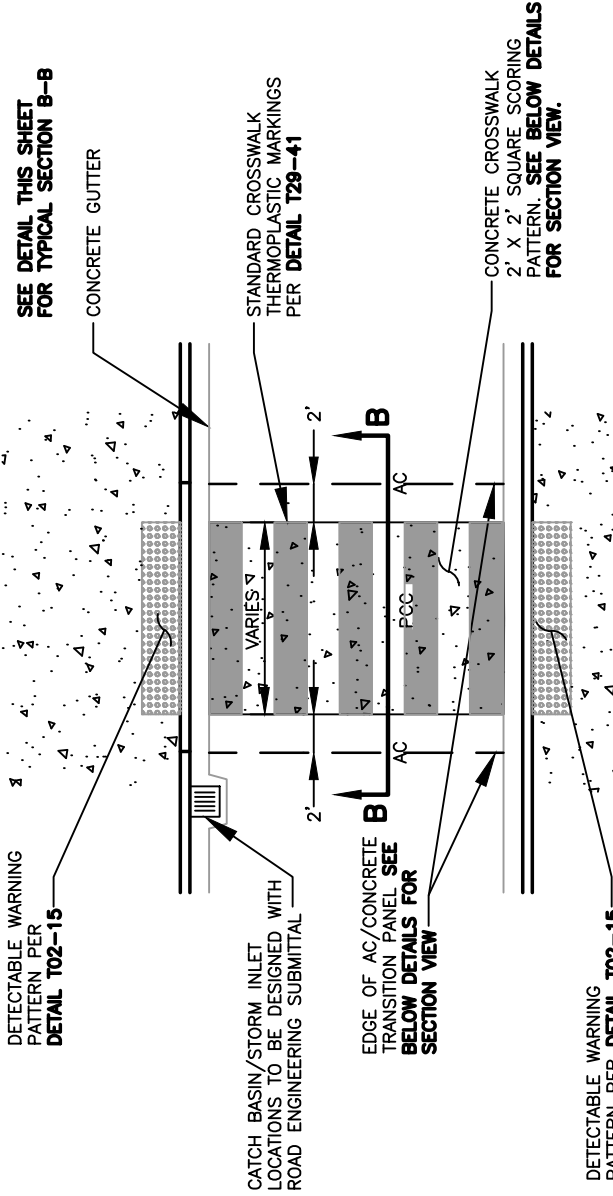

TYPICAL RAISED PCC CROSSWALK DETAIL

NOTE: SPECIFIC DESIGN COORDINATION WITH CITY STORM WATER MANAGEMENT IS REQUIRED AND MAY RESULT IN ADDITIONAL STORMWATER FACILITIES OR CUSTOM DETAIL DESIGN.

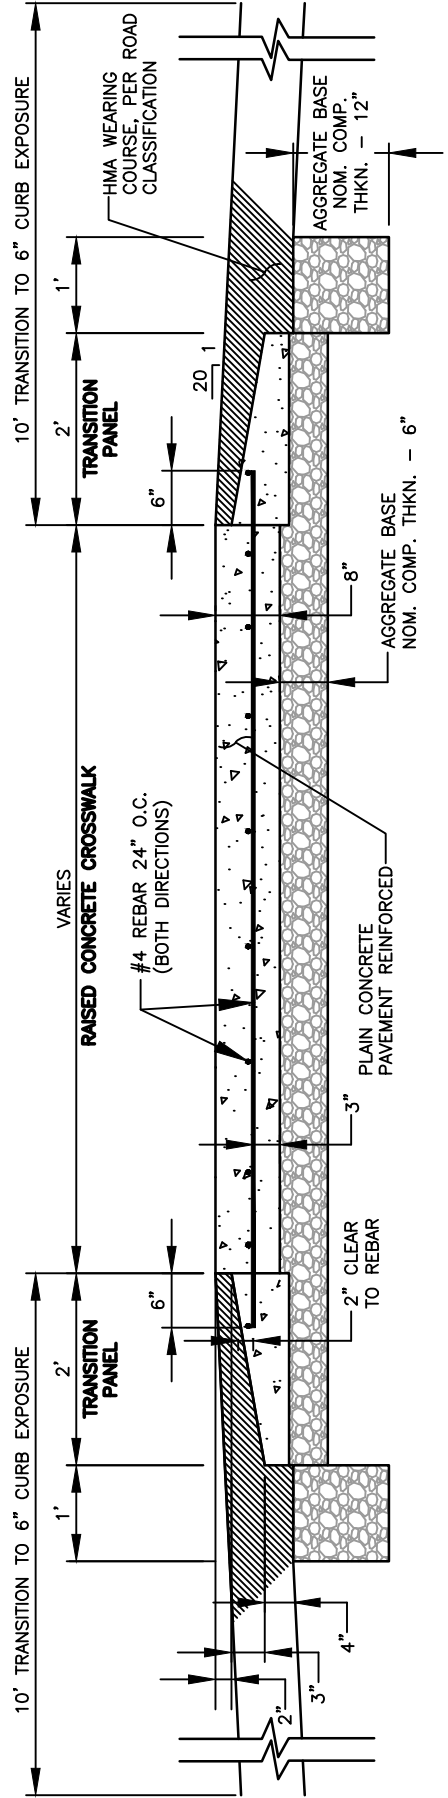

RAISED PCC CROSSWALK DETAIL SECTION B-B

REV NO.	DATE	BY	APPR
1	9/21	RAW	MHA

PUBLIC WORKS - STREETS AND TRANSPORTATION

APPROVED BY: *M.H. Sedalla*
ENGINEER MANAGER

APPROVED DATE: 9/1/2021



HEIGHTS DISTRICT REDEVELOPMENT
RAISED CONCRETE CROSSWALK

STANDARD PLAN NUMBER
T08-17