


I:\CITYPPS\AUTOCAD\STD_DETAILS\DRAWING_FILES\T08-22

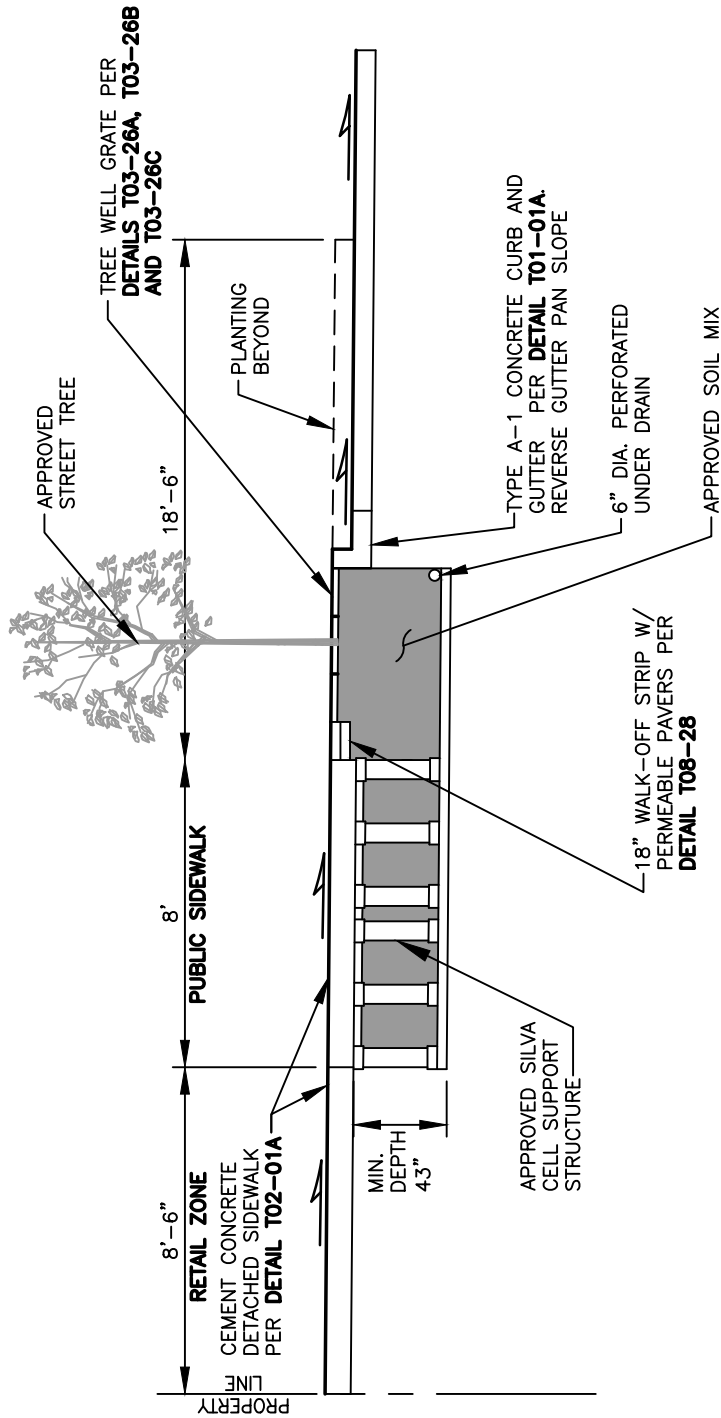

REV NO.	DATE	BY	APPR
1	9/21	RAW	MHA

PUBLIC WORKS – STREETS AND TRANSPORTATION

APPROVED BY: *MHA*
 ENGINEER MANAGER

APPROVED DATE: 9/1/2021



HEIGHTS DISTRICT
 REDEVELOPMENT
 SILVA CELL WITH TREE GRATE

STANDARD PLAN NUMBER
 T08-23