


I:\CITYAPPS\AUTOCAD\STD\_DETAILS\DRAWING\_FILES\T08-25

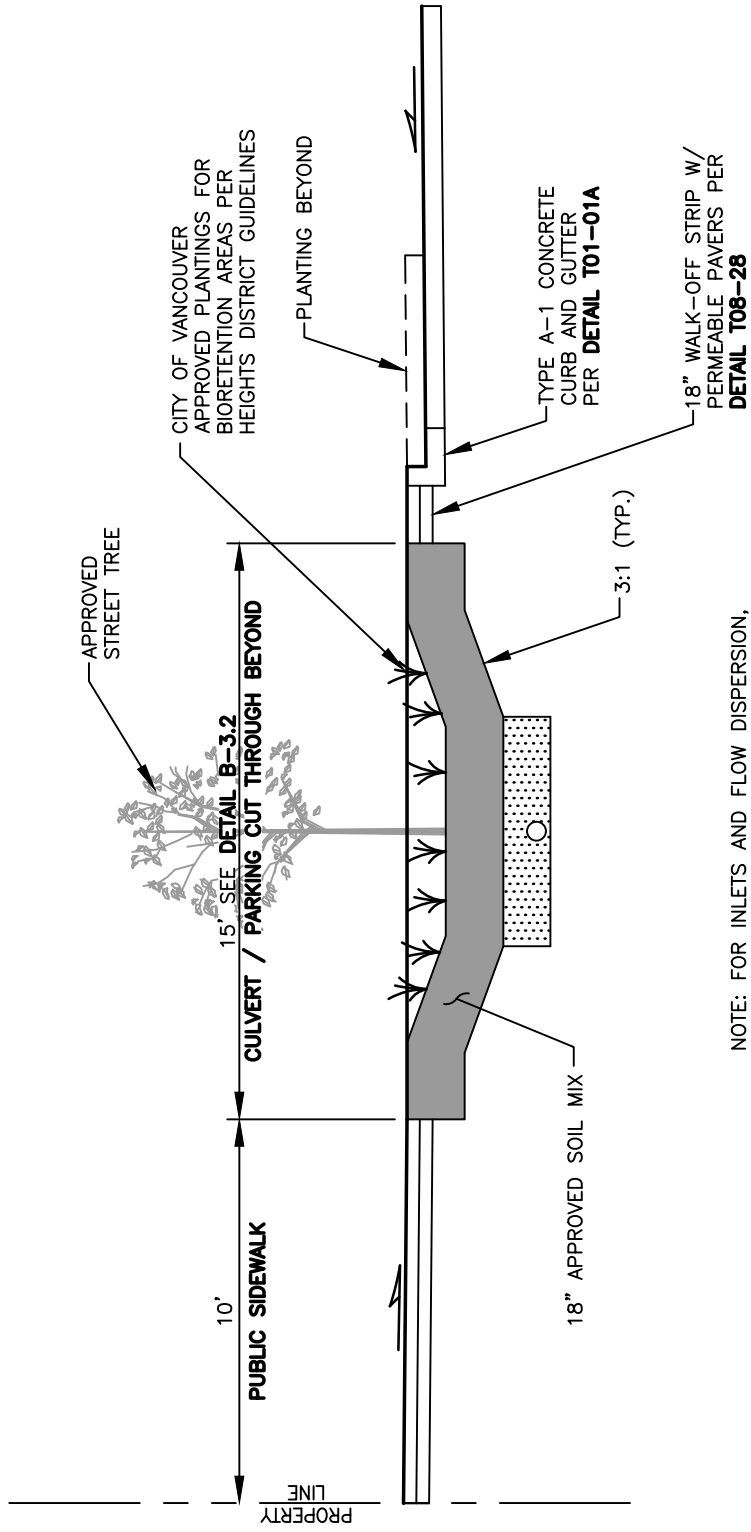

NOTE: FOR INLETS AND FLOW DISPERSION, SEE DETAILS B-2.1 AND B-2.2.

REV NO.	DATE	BY	APPR
1	9/21	RAW	MHA

PUBLIC WORKS – STREETS AND TRANSPORTATION

APPROVED BY: *M.H. Sedalla*  
ENGINEER MANAGER

APPROVED DATE: 9/1/2021



HEIGHTS DISTRICT REDEVELOPMENT BIORETENTION SWALE

STANDARD PLAN NUMBER  
T08-25