


I:\CITYPPS\AUTOCAD\STD_DETAILS\DRAWING_FILES\T10-09

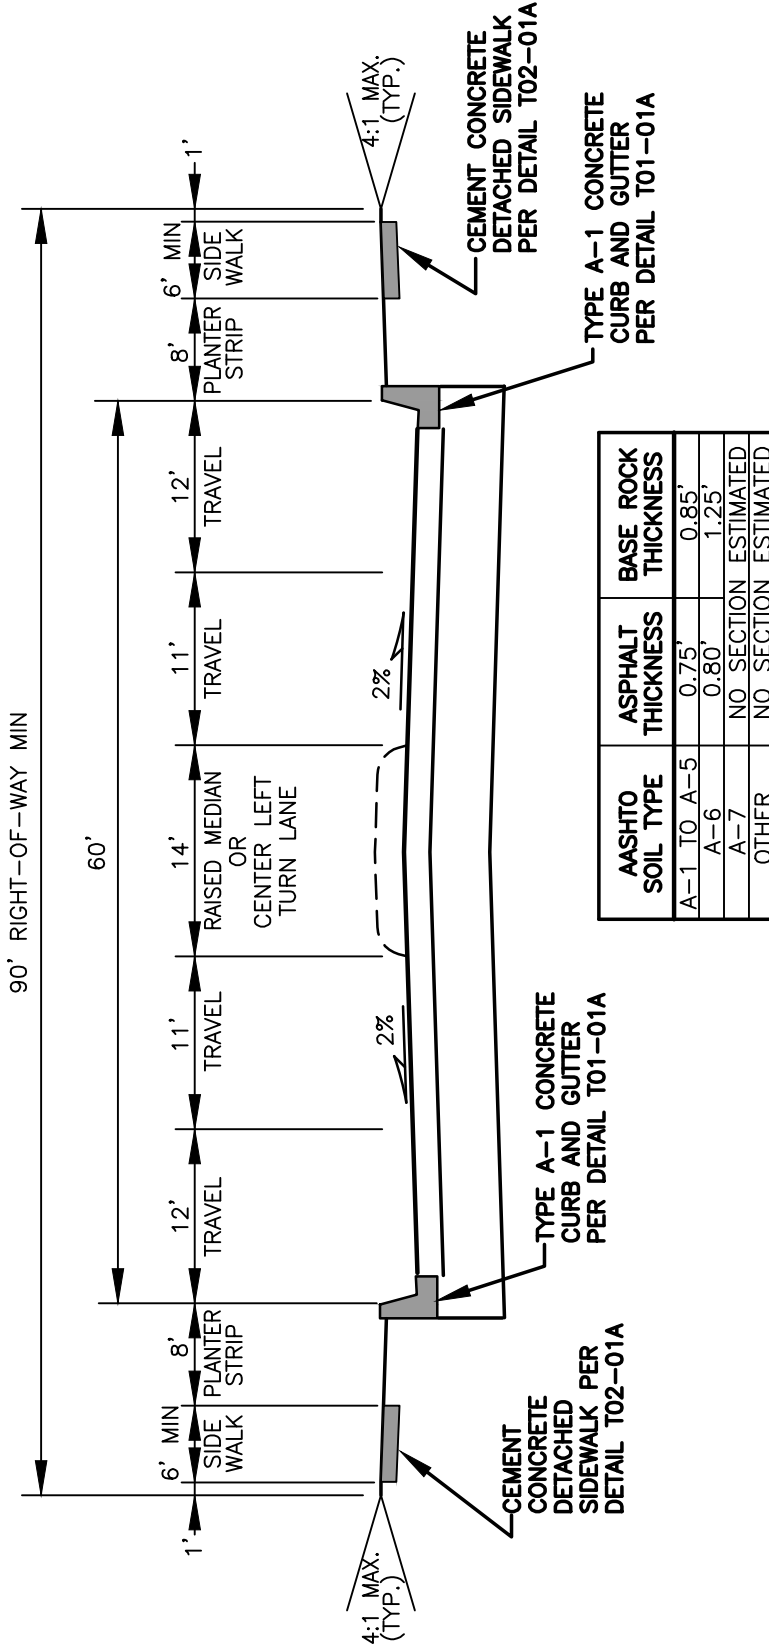

| AASHTO SOIL TYPE | ASPHALT THICKNESS | BASE ROCK THICKNESS |
|------------------|----------------------|---------------------|
| A-1 TO A-5 | 0.75' | 0.85' |
| A-6 | 0.80' | 1.25' |
| A-7 | NO SECTION ESTIMATED | |
| OTHER | NO SECTION ESTIMATED | |

NOTES:

1. MEANDERING SIDEWALKS MAY BE ALLOWED WITH THE DIRECTOR'S APPROVAL.
2. WIDER SIDEWALKS MAY BE REQUIRED UNDER SPECIAL CIRCUMSTANCES.
3. SEE STANDARD PLAN PLAN T10-00 FOR GENERAL NOTES.

| REV. NO. | DATE | BY | APPR. |
|----------|------|-----|-------|
| 1 | 8/08 | RAW | MHA |
| 2 | 7/14 | RAW | MHA |
| 3 | 3/17 | RAW | MHA |
| 4 | 7/19 | RAW | MHA |
| 5 | 2/21 | OIS | MHA |
| 6 | 9/21 | RAW | MHA |

PUBLIC WORKS - STREETS AND TRANSPORTATION

APPROVED BY: *M.H. Pedulla*
ENGINEER MANAGER

APPROVED DATE: 9/1/2021



4-LANE MINOR ARTERIAL WITH CENTER LEFT-TURN LANE

STANDARD PLAN NUMBER
T10-09