


I:\CITYPPS\AUTOCAD\STD_DETAILS\DRAWING_FILES\T10-11

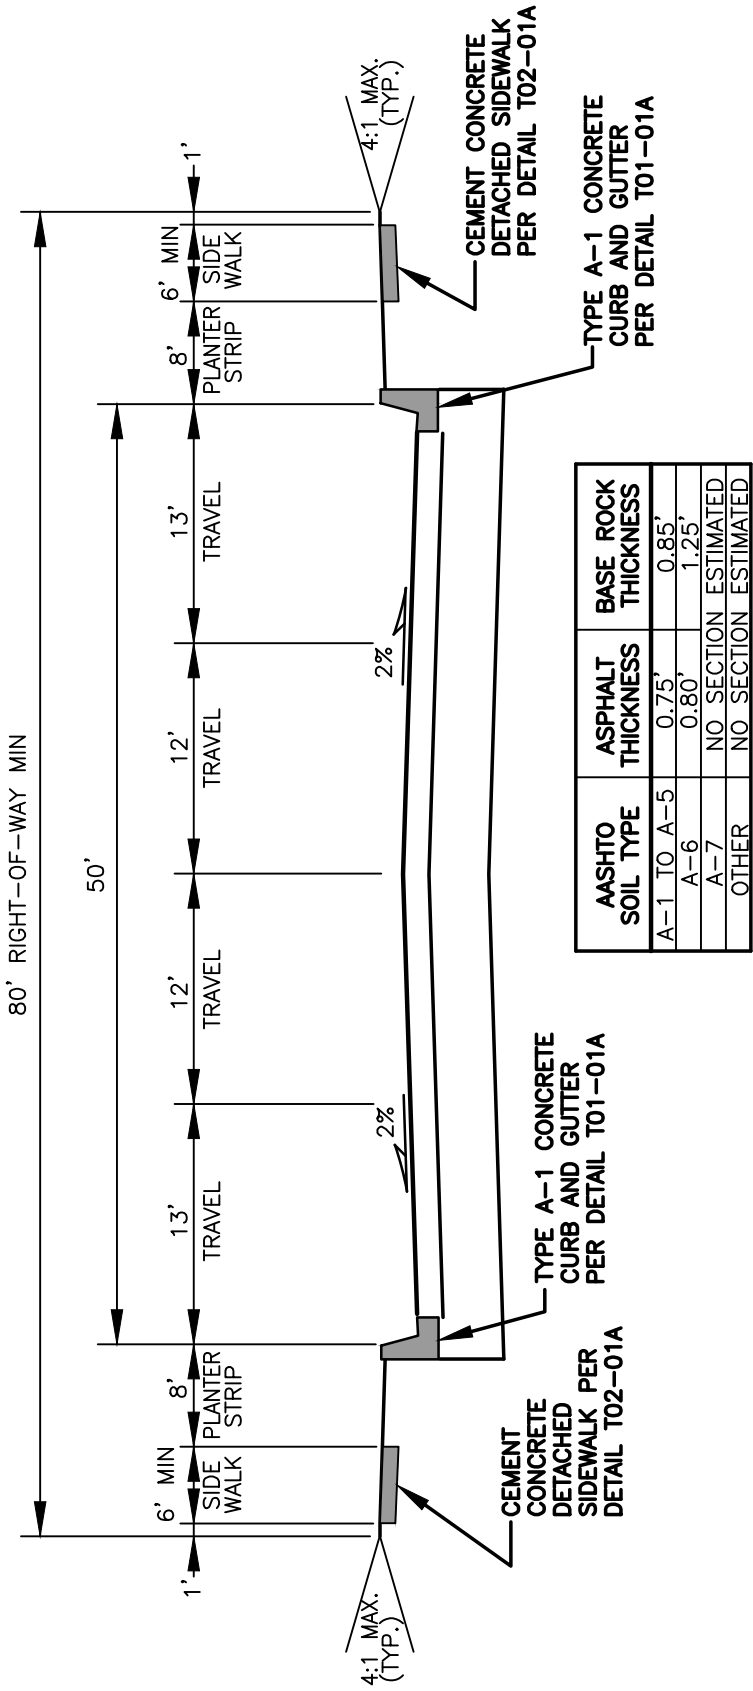

NOTES:

1. MEANDERING SIDEWALKS MAY BE ALLOWED WITH THE DIRECTOR'S APPROVAL.
2. WIDER SIDEWALKS MAY BE REQUIRED UNDER SPECIAL CIRCUMSTANCES.
3. SEE STANDARD PLAN T10-00 FOR GENERAL NOTES.

REV NO.	DATE	BY	APPR
1	8/08	RAW	MHA
2	7/14	RAW	MHA
3	3/17	RAW	MHA
4	7/19	RAW	MHA
5	2/21	OIS	MHA
6	9/21	RAW	MHA

PUBLIC WORKS - STREETS AND TRANSPORTATION

APPROVED BY: *M.H. Pedulla*
ENGINEER MANAGER

APPROVED DATE: 9/1/2021



4-LANE MINOR ARTERIAL	STANDARD PLAN NUMBER T10-11
-----------------------	--------------------------------