


I:\CITYPPS\AUTOCAD\STD_DETAILS\DRAWING_FILES\T10-20

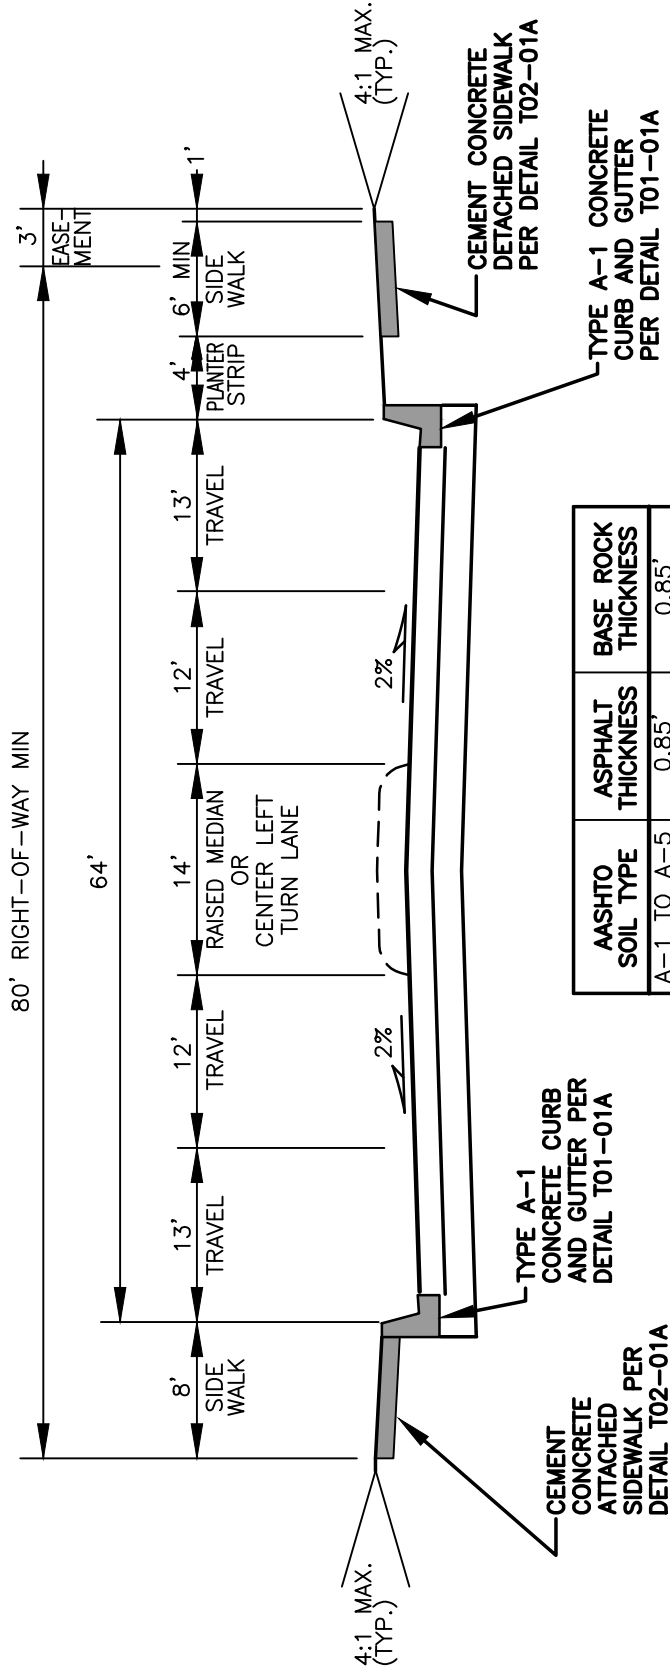

AASHTO SOIL TYPE	ASPHALT THICKNESS	BASE ROCK THICKNESS
A-1 TO A-5	0.85'	0.85'
A-6	0.90'	1.25'
A-7	NO SECTION ESTIMATED	
OTHER	NO SECTION ESTIMATED	

NOTES:

1. WIDER SIDEWALKS MAY BE REQUIRED UNDER SPECIAL CIRCUMSTANCES.
2. PRIOR TO ANY PAVEMENT DESIGN, CONTACT PUBLIC WORKS PAVEMENT MANAGER FOR DESIGN METHODOLOGY.
3. SEE STANDARD PLAN T10-00 FOR GENERAL NOTES.

REV. NO.	DATE	BY	APPR
1	8/08	RAW	MHA
2	7/14	RAW	MHA
3	3/17	RAW	MHA
4	7/19	RAW	MHA
5	2/21	OIS	MHA
6	9/21	RAW	MHA

PUBLIC WORKS - STREETS AND TRANSPORTATION

APPROVED BY: *M.H. Pedulla*
ENGINEER MANAGER

APPROVED DATE: 9/1/2021



5-LANE PRIMARY INDUSTRIAL II	STANDARD PLAN NUMBER T10-20
------------------------------	--------------------------------