


I:\CITYPPS\AUTOCAD\STD\_DETAILS\DRAWING\_FILES\T10-23

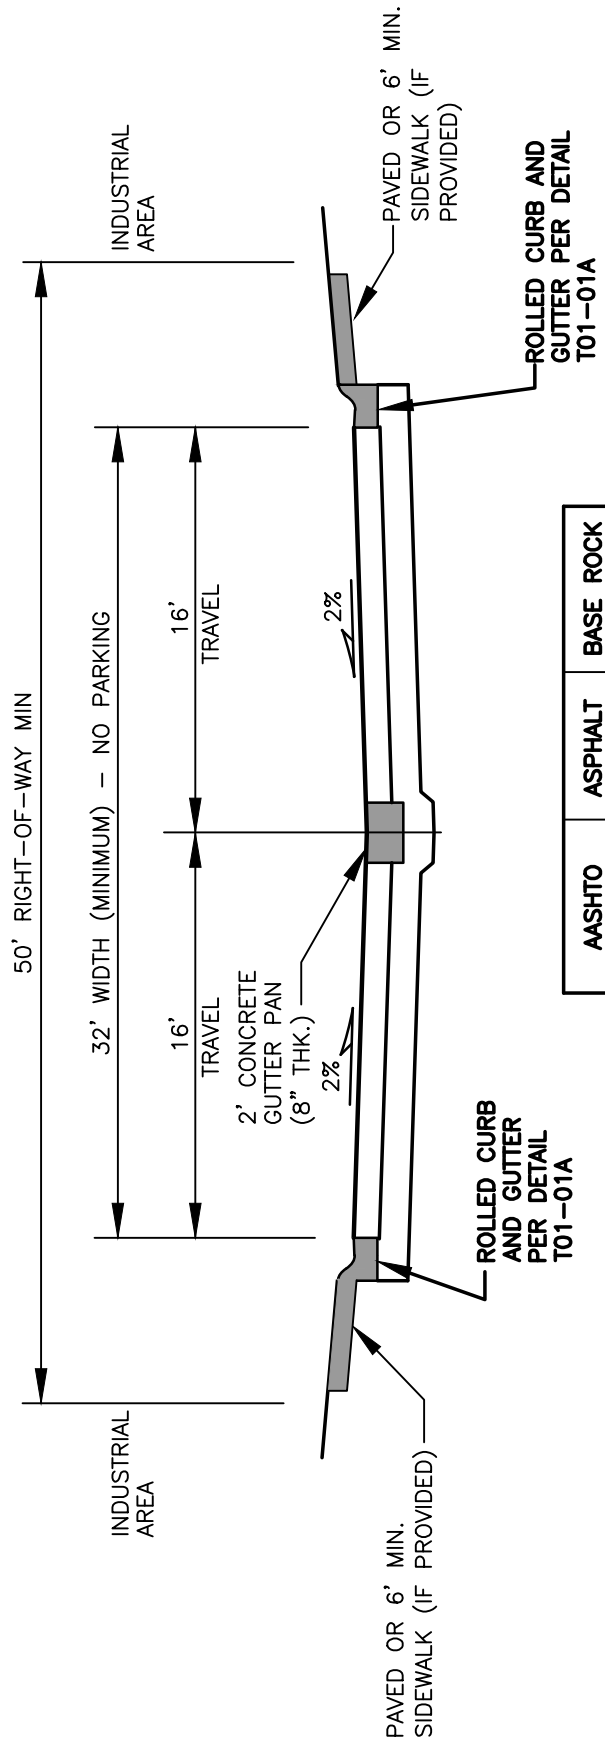

AASHTO SOIL TYPE	ASPHALT THICKNESS	BASE ROCK THICKNESS
A-1 TO A-5	0.65'	0.75'
A-6	0.65'	1.25'
A-7	NO SECTION ESTIMATED	
OTHER	NO SECTION ESTIMATED	

**NOTES:**

1. IF BUILT, SIDEWALKS SHALL HAVE A CONCRETE DEPTH OF 6" (INCHES) MIN.
2. WIDER SIDEWALKS MAY BE REQUIRED UNDER SPECIAL CIRCUMSTANCES.
3. SEE STANDARD PLAN T10-00 FOR GENERAL NOTES.

REV NO.	DATE	BY	APPR
1	8/08	RAW	MHA
2	7/14	RAW	MHA
3	3/17	RAW	MHA
4	7/19	RAW	MHA
5	2/21	OIS	MHA
6	9/21	RAW	MHA

**PUBLIC WORKS – STREETS AND TRANSPORTATION**

APPROVED BY: *M.H. Sedalla*  
ENGINEER MANAGER

APPROVED DATE: 9/1/2021



2-LANE  
LOCAL INDUSTRIAL

STANDARD PLAN NUMBER  
T10-23