



SE 34th Street Proposed Design

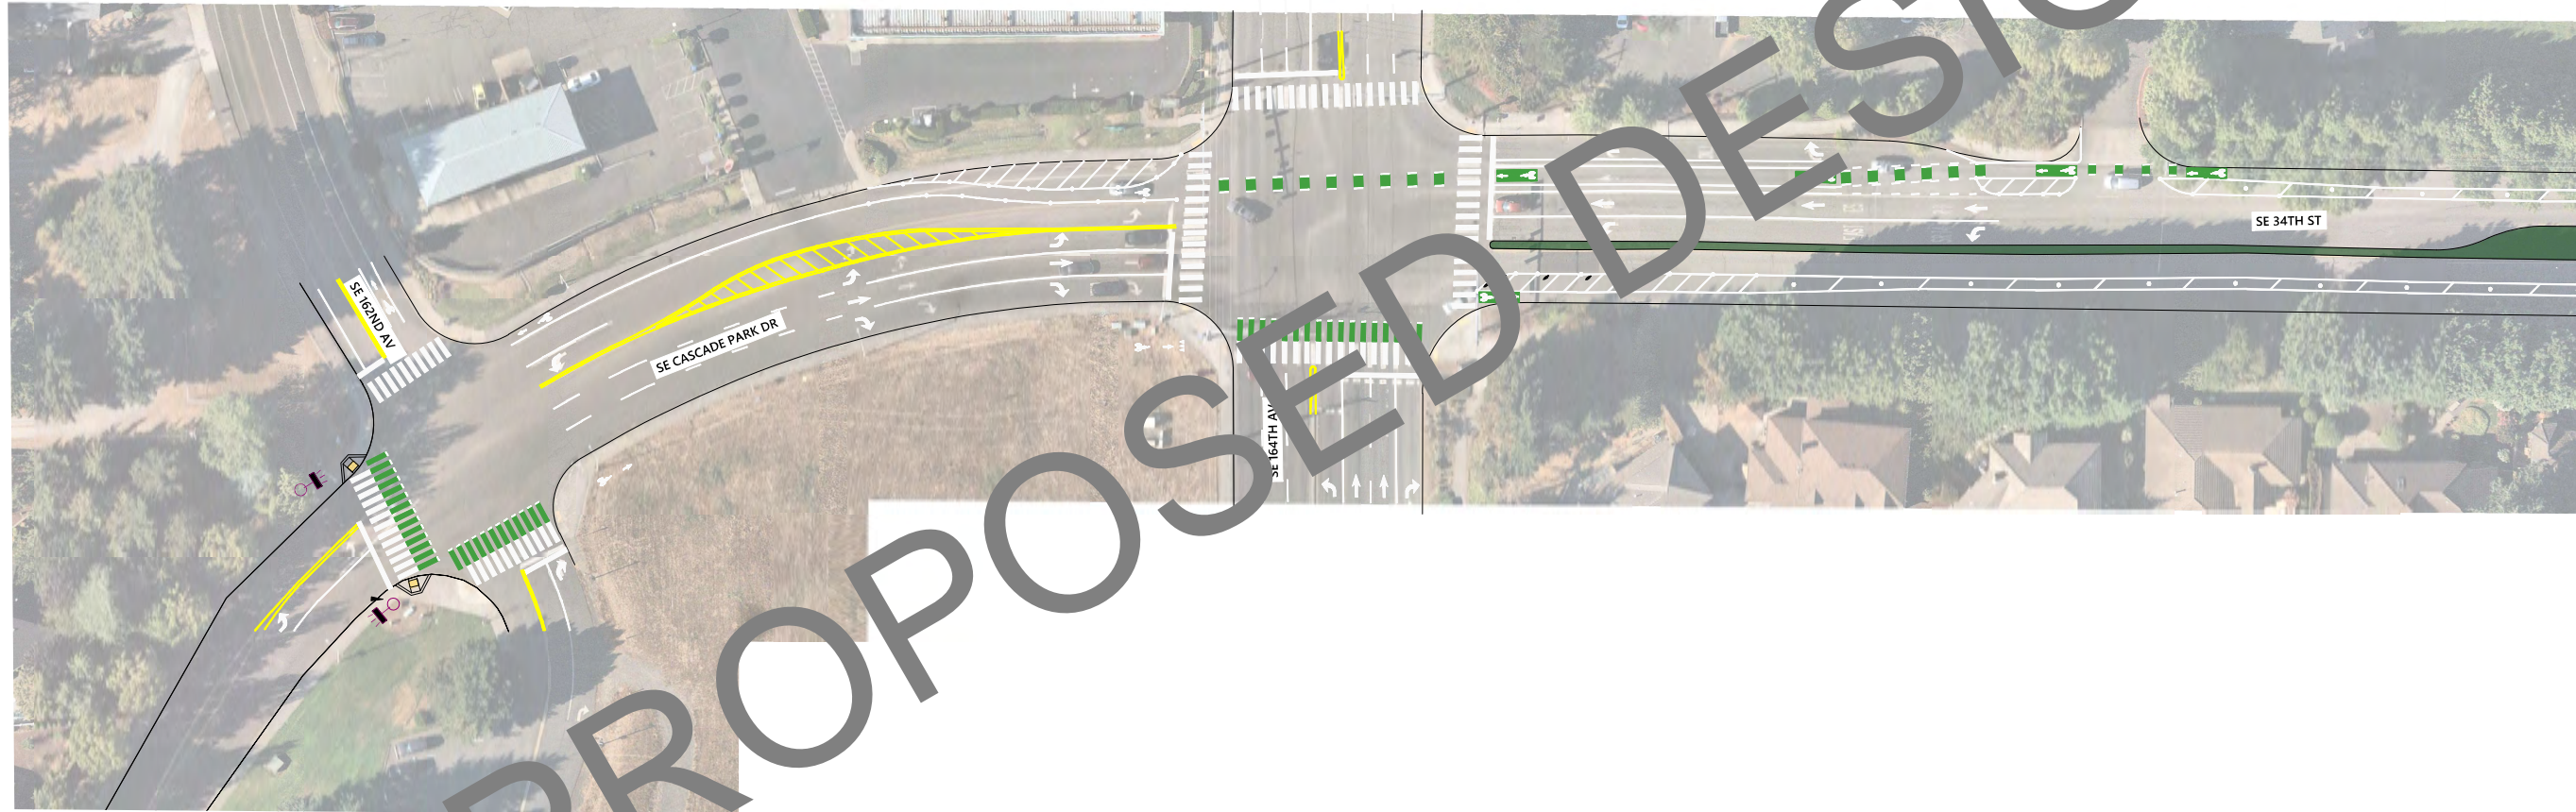

PROPOSED DESIGN

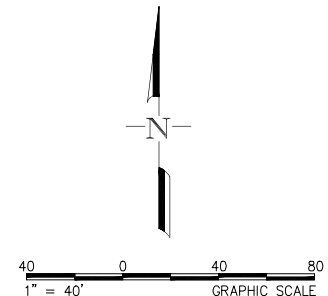

PUBLIC WORKS
TRANSPORTATION
P.O. BOX 1995
VANCOUVER, WA
98668-1995
360-487-7750
FAX: 360-487-4781

PRELIMINARY
NOT FOR CONSTRUCTION

DESIGNED BY: KH/CAT	DATE:
DRAWN BY: CAT/RL	
CHECKED BY: KC	
APPROVED BY:	
REVISIONS	

SE 34TH STREET
COMPLETE STREETS STUDY

PROJECT NUMBER
XXXXXXXX
COST CENTER NUMBER
CCXXXX

SHEET 1 OF 7

CONCEPTUAL - NOT FOR CONSTRUCTION. ADDITIONAL DETAILED ANALYSIS AND ENGINEERING DESIGN REQUIRED.

MATCHLINE - SEE SHEET 2

SE 34th Street Proposed Design



PUBLIC WORKS
TRANSPORTATION
P.O. BOX 1995
VANCOUVER, WA
98668-1995
360-487-7750
FAX: 360-487-4781

PRELIMINARY
NOT FOR CONSTRUCTION

DATE:	DESIGNED BY: KH/CAT
	DRAWN BY: CAT/RL
	CHECKED BY: KC
	APPROVED BY:
	REVISIONS


SE 34TH STREET
COMPLETE STREETS STUDY

PROJECT NUMBER
XXXXXXXX
COST CENTER NUMBER
CCXXXX

SHEET 2 OF 7




PROPOSED DESIGN

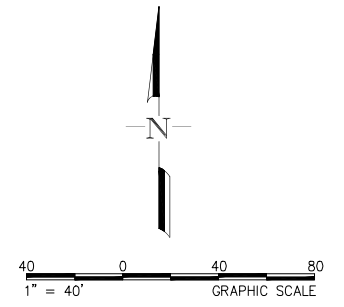


CONCEPTUAL - NOT FOR CONSTRUCTION. ADDITIONAL DETAILED ANALYSIS AND ENGINEERING DESIGN REQUIRED.


SE 34th Street Proposed Design

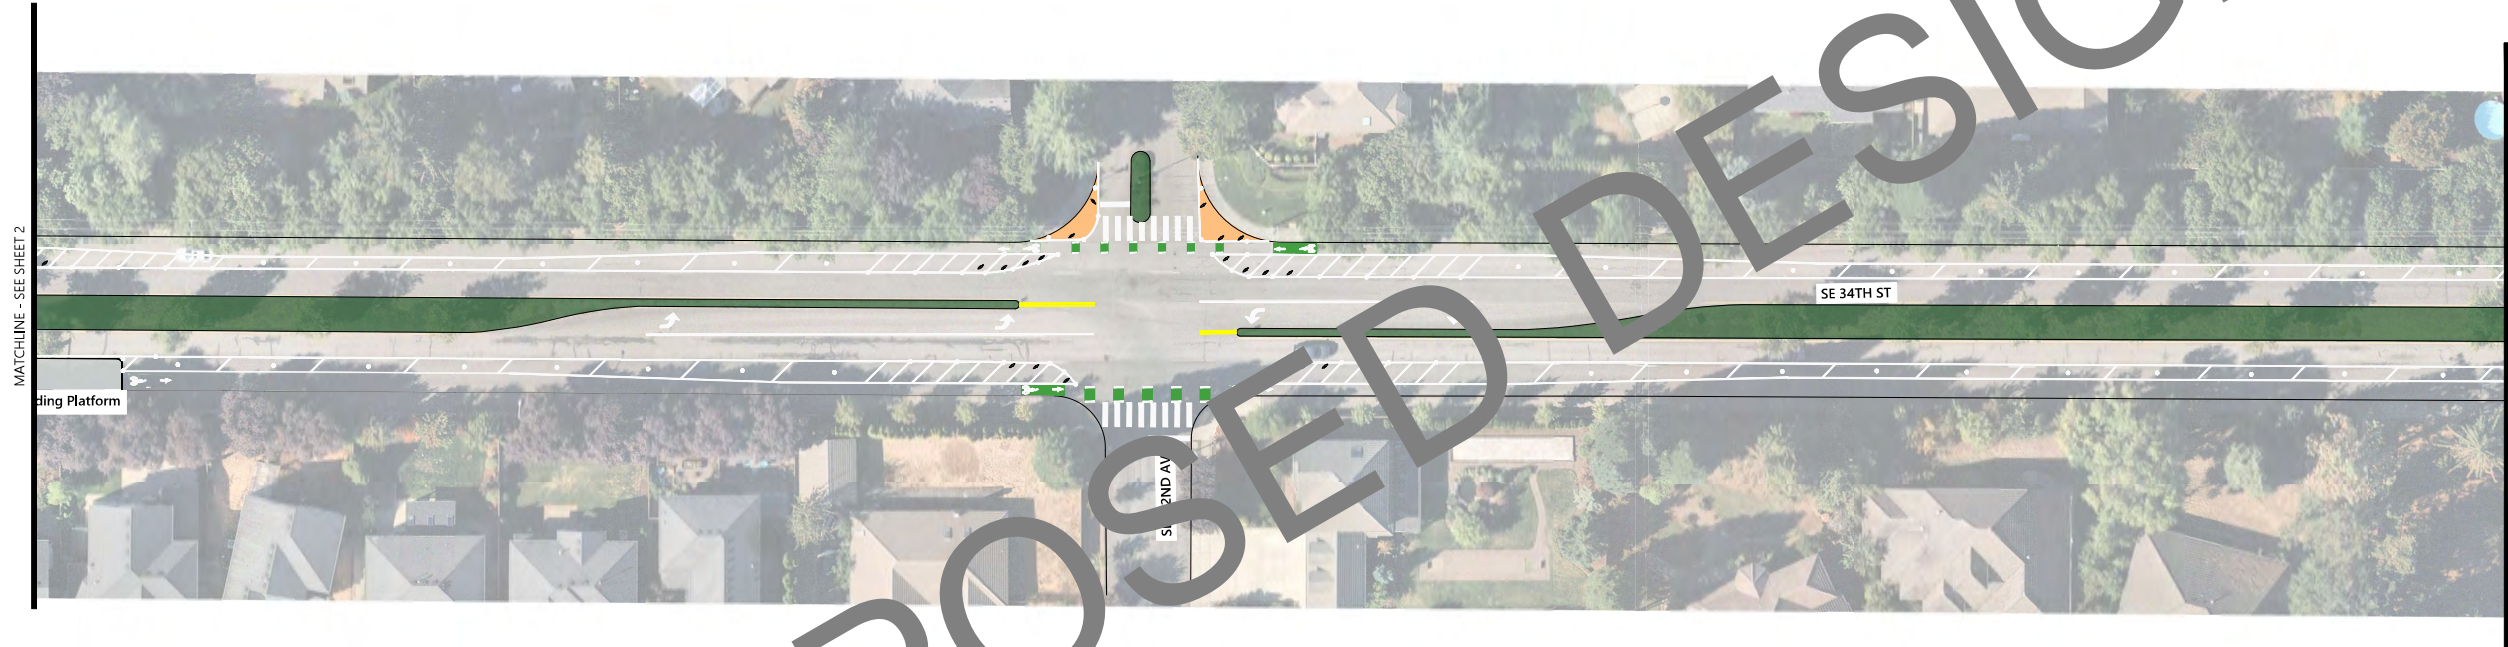

PROPOSED DESIGN

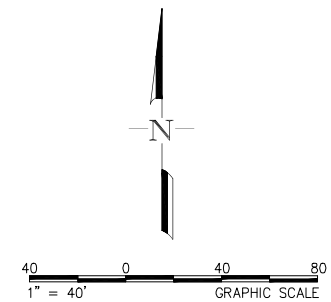

CONCEPTUAL - NOT FOR CONSTRUCTION. ADDITIONAL DETAILED ANALYSIS AND ENGINEERING DESIGN REQUIRED.

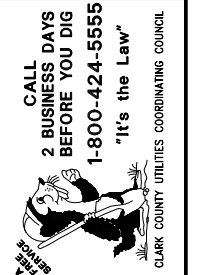

PUBLIC WORKS
TRANSPORTATION
P.O. BOX 1995
VANCOUVER, WA
98668-1995
360-487-7750
FAX: 360-487-4781

PRELIMINARY
NOT FOR CONSTRUCTION

DATE:	DESIGNED BY: KH/CAT	DATE:	DESIGNED BY: KH/CAT
DRAWING NUMBER:	DRAWN BY: CAT/RL	CHECKED BY: KC	APPROVED BY:
SCALE	HORIZONTAL: 1" = 40'	VERTICAL: X	REVISIONS

SE 34TH STREET
COMPLETE STREETS STUDY

PROJECT NUMBER
XXXXXXXX
COST CENTER NUMBER
CCXXXX

SE 34th Street Proposed Design



PUBLIC WORKS
TRANSPORTATION
P.O. BOX 1995
VANCOUVER, WA
98668-1995
360-487-7750
FAX: 360-487-4781


PRELIMINARY
NOT FOR CONSTRUCTION

DESIGNED BY: KH/CAT	DATE:	
DRAWN BY: CAT/RL		
CHECKED BY: KC		
APPROVED BY:		
REVISIONS		


SE 34TH STREET
COMPLETE STREETS STUDY

PROJECT NUMBER
XXXXXXXX
COST CENTER NUMBER
CCXXXX

SHEET 4 OF 7

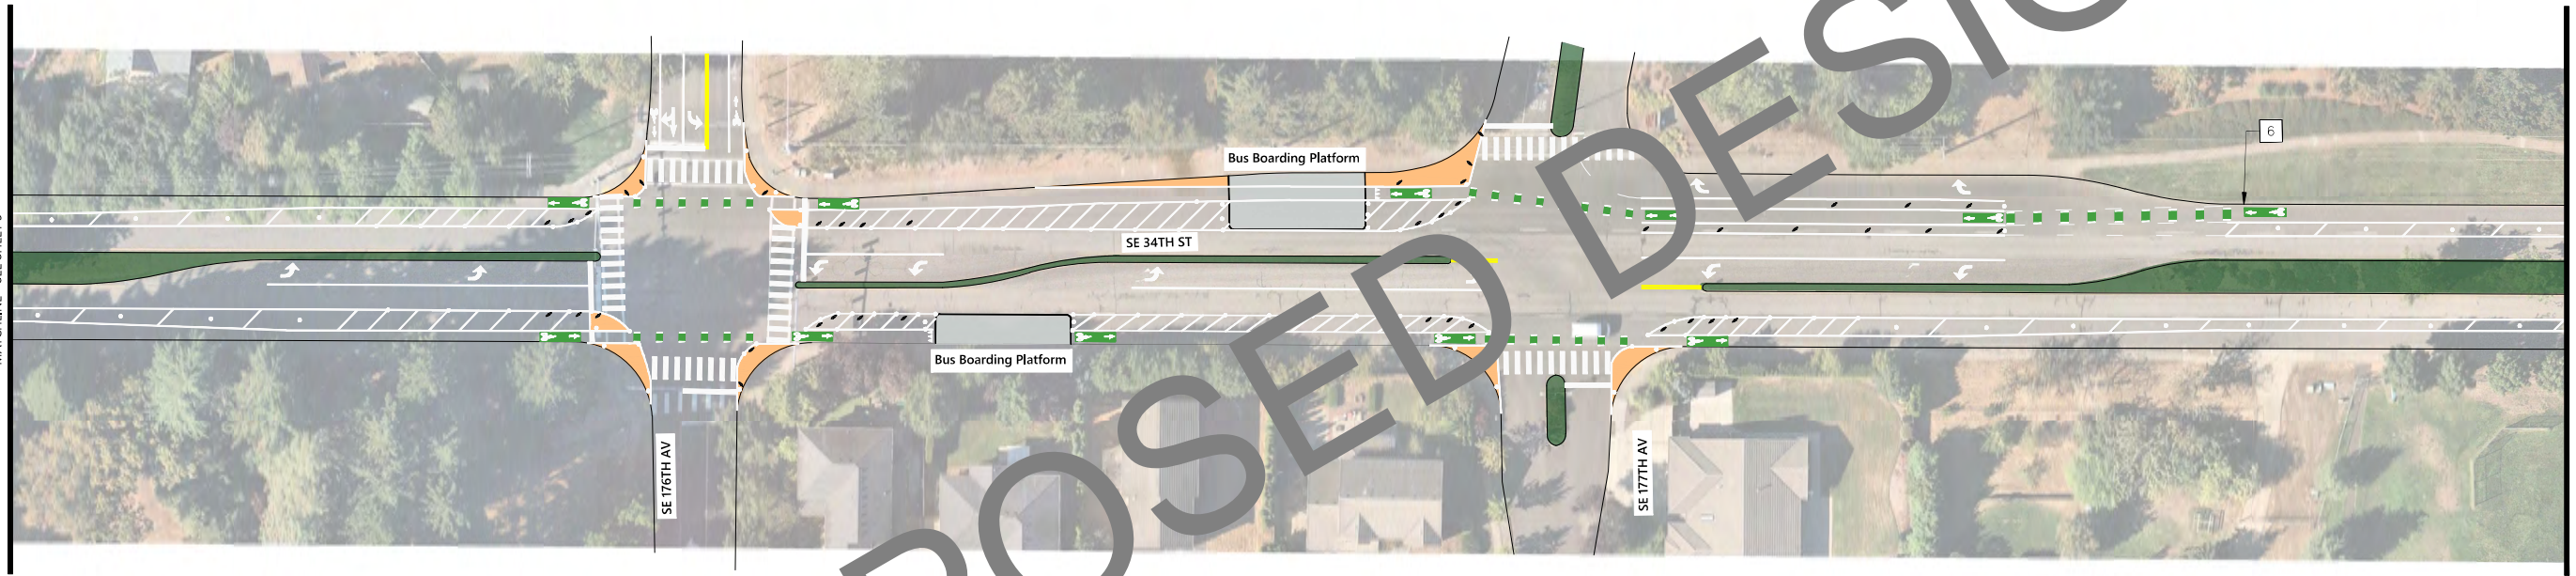

PROPOSED DESIGN

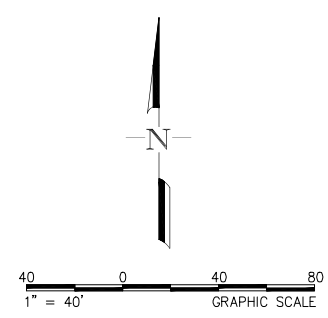


CONCEPTUAL - NOT FOR CONSTRUCTION. ADDITIONAL DETAILED ANALYSIS AND ENGINEERING DESIGN REQUIRED.

SE 34th Street Proposed Design



PROPOSED DESIGN

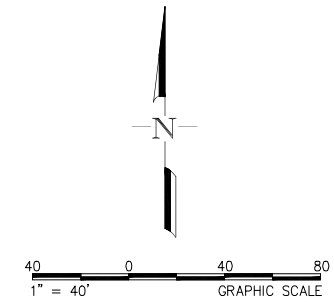

CALL
2 BUSINESS DAYS
BEFORE YOU DIG
1-800-424-5555
"It's the Law"
CLARK COUNTY UTILITIES COORDINATING COUNCIL



PUBLIC WORKS
TRANSPORTATION
P.O. BOX 1995
VANCOUVER, WA
98668-1995
360-487-7750
FAX: 360-487-4781

PRELIMINARY
NOT FOR CONSTRUCTION

DATE:	DESIGNED BY: KH/CAT	DATE:	DESIGNED BY: KH/CAT
	DRAWN BY: CAT/RL		DRAWN BY: CAT/RL
	CHECKED BY: KC		CHECKED BY: KC
	APPROVED BY:		APPROVED BY:
	REVISIONS		REVISIONS

SE 34TH STREET
COMPLETE STREETS STUDY

PROJECT NUMBER
XXXXXXXX
COST CENTER NUMBER
CCXXXX

SHEET 5 OF 7

SE 34th Street Proposed Design



PUBLIC WORKS
TRANSPORTATION
P.O. BOX 1995
VANCOUVER, WA
98668-1995
360-487-7750
FAX: 360-487-4781

PRELIMINARY
NOT FOR CONSTRUCTION

DESIGNED BY: KH/CAT	DATE:
DRAWN BY: CAT/RL	
CHECKED BY: KC	
APPROVED BY:	
REVISIONS	


SE 34TH STREET
COMPLETE STREETS STUDY

PROJECT NUMBER
XXXXXXXX
COST CENTER NUMBER
CCXXXX

SHEET 6 OF 7



PROPOSED DESIGN

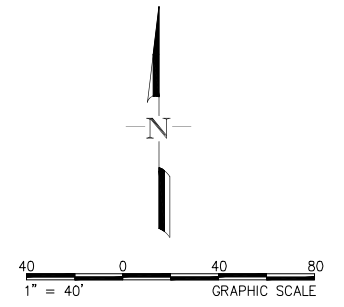


CONCEPTUAL - NOT FOR CONSTRUCTION. ADDITIONAL DETAILED ANALYSIS AND ENGINEERING DESIGN REQUIRED.

SE 34th Street Proposed Design



PROPOSED DESIGN

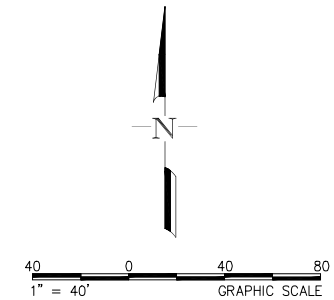

CALL
2 BUSINESS DAYS
BEFORE YOU DIG
1-800-424-5555
"It's the Law"
CLARK COUNTY UTILITIES COORDINATING COUNCIL



PUBLIC WORKS
TRANSPORTATION
P.O. BOX 1995
VANCOUVER, WA
98668-1995
360-487-7750
FAX: 360-487-4781

PRELIMINARY
NOT FOR CONSTRUCTION

DATE:	DESIGNED BY: KH/CAT	DATE:	DESIGNED BY: KH/CAT
	DRAWN BY: CAT/RL		DRAWN BY: CAT/RL
	CHECKED BY: KC		CHECKED BY: KC
	APPROVED BY:		APPROVED BY:
	REVISIONS		REVISIONS

SE 34TH STREET
COMPLETE STREETS STUDY

PROJECT NUMBER
XXXXXXXX
COST CENTER NUMBER
CCXXXX

SHEET 7 OF 7