


I:\CITYAPPS\AUTOCAD\STD_DETAILS\DRAWING_FILES\T03-16B.DWG

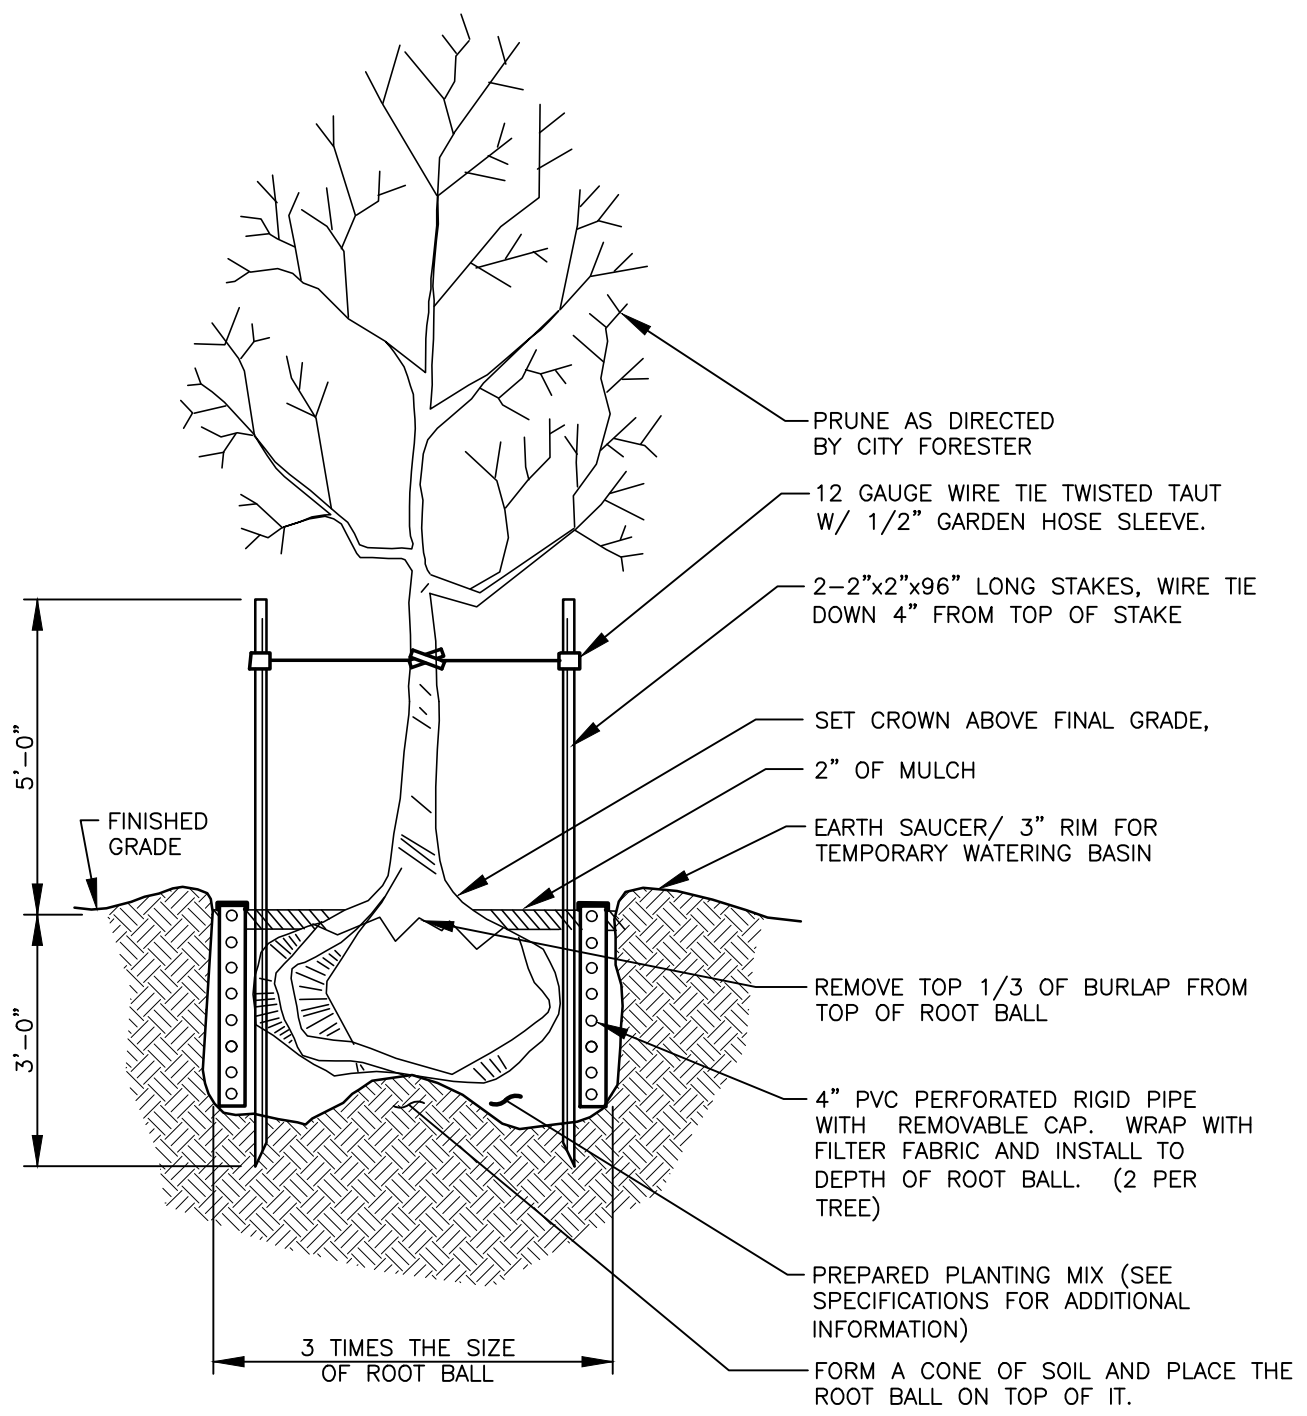

NOTES:

1. FOR TREE SPACING, TYPES AND CALIPER, SEE VMC 20.925.060.
2. A ROOT BARRIER SHOULD BE INSTALLED AT THE EDGE OF PAVEMENT OR 4 FEET WIDE AND 6 FEET WIDE RECTANGLE AROUND THE TREE.



TREE PLANTING PERFORATED PIPE INSTALLATION

CITY OF VANCOUVER
DEPARTMENT OF PUBLIC WORKS
TRANSPORTATION DIVISION

DRAWN BY	APPROVED BY	APPROVAL DATE
CDC	<i>M.H.H.</i>	2/21
REVISION	APPROVED BY	APPROVAL DATE
3	<i>M.H.H.</i>	3/24

STD. PLAN NO.
T03-16B