

ROUNDED CANOPY OR VASE SHAPED STREET TREES SELECTED FROM THE "FOURTH PLAIN STREETScape DESIGN STUDY" TREE LIST. SHRUB OR GROUNDcover UNDERSTORY NOT TO EXCEED 12" HEIGHT (TYP.)

BENCH: ALIGN CENTER OF BENCH WITH SCORE LINE NEAREST TO TREE WELL. BACK OF BENCH 6" MIN. AND 1'-6" MAX. FROM BACK OF SIDEWALK

STAPLE STYLE BIKE RACK, CENTERED BETWEEN SCORE LINES, CENTER MIN. 14' FROM BUS STOP, 2'-6" FROM BACK OF CURB (TYP.)

STANDARD COV CURB OR CURB AND GUTTER, SEE **DETAIL T01-01**

CENTER LIGHT BETWEEN SCORE LINES, SEE **DETAIL T21-01A** AND **T21-01B** FOR TYPE AND SPACING (TYP.)

SEE **CONCRETE CURBS** **DETAIL T01-01A**

12' MIN. SIDEWALK AT MID-BLOCK, SEE **FOURTH PLAIN BOULEVARD "VILLAGE" SIDEWALK DETAIL T06-01**

TRANSITION FROM 12' TO 15' WIDTH BEGINS AND ENDS AT SCORE LINES, 2' MIN. 3' MAX.

TWO FULL SCORE LINES AT 8' WIDTH BEFORE TREE WELLS

EFFECTIVE PEDESTRIAN CLEAR SPACE (7'-6" MIN.)


PARTIALLY PAVED TREE WELL 4'-6" x 8' INCLUDING PAVERS (TYP.), SEE **PAVER AT TREE WELL AND PLANTER STRIP DETAIL T06-07** AND **TREE WELL AND PAVER EDGE INSTALLATION DETAIL T02-03**

TREE BOSQUE FEATURE: SPRING FLOWERING TREES WITH ROUNDED CANOPY (TYP.)

SHELTER LOCATION PER C-TRAN

SEE **SIGHT DISTANCE REQUIREMENTS FOR CONTROLLED INTERSECTIONS DETAIL T04-03** AND **VISION CLEARANCE TRIANGLE DETAIL T04-04**

15' MIN. WIDTH SIDEWALK AT INTERSECTIONS (TYP.) SEE **SIDEWALK DETAIL T02-01A**

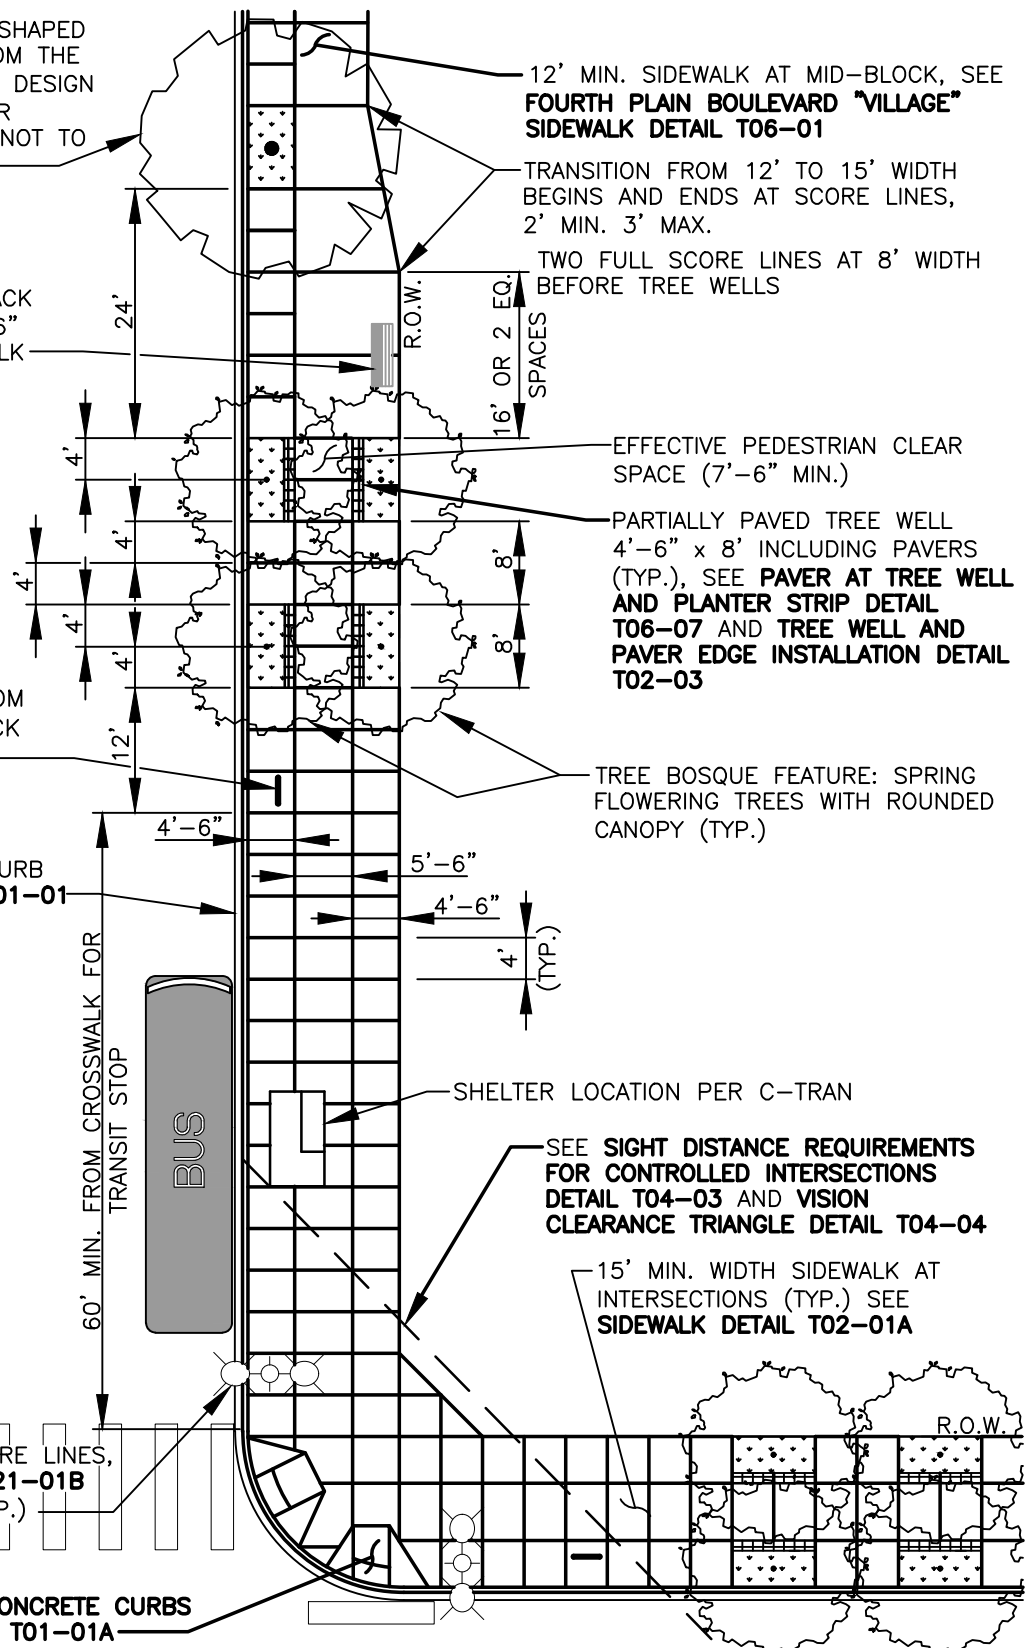

**NOTES:**

1. FINISH SHALL BE LIGHT BROOM PERPENDICULAR TO PEDESTRIAN TRAFFIC UNLESS OTHERWISE NOTED. TRUNCATED DOME COLOR BLACK OR GREY.
2. SIDEWALK PATTERN APPLIES TO FOURTH PLAIN BOULEVARD "VILLAGE" DESIGN AREA.
3. SCORE LINES SHALL BE CRISP AND WITHOUT SHINERS.



**FOURTH PLAIN BOULEVARD "VILLAGE" CORNER WITH BUS STOP**

CITY OF VANCOUVER  
DEPARTMENT OF PUBLIC WORKS  
TRANSPORTATION DIVISION

DRAWN BY	APPROVED BY	APPROVAL DATE
CDC	<i>M.H.H.</i>	8/08
REVISION	APPROVED BY	APPROVAL DATE
5	<i>M.H.H.</i>	3/24

STD. PLAN NO.  
**T06-03**