


DETAIL A

PATHWAY 12' MIN. WIDTH AT INTERSECTIONS SEE SIDEWALK DETAIL T02-01A


CENTER LIGHT BETWEEN SCORE LINES, SEE DETAIL T21-01A AND T21-01B FOR TYPE AND SPACING (TYP.)

TREES IN 4'-6" x 8' WELLS AT INTERSECTIONS WITH SHRUB OR GROUND COVER UNDERSTORY NOT TO EXCEED 12" HEIGHT TYP.)

SEE SIGHT DISTANCE REQUIREMENTS FOR CONTROLLED INTERSECTIONS DETAIL T04-03 AND VISION CLEARANCE TRIANGLE DETAIL T04-04

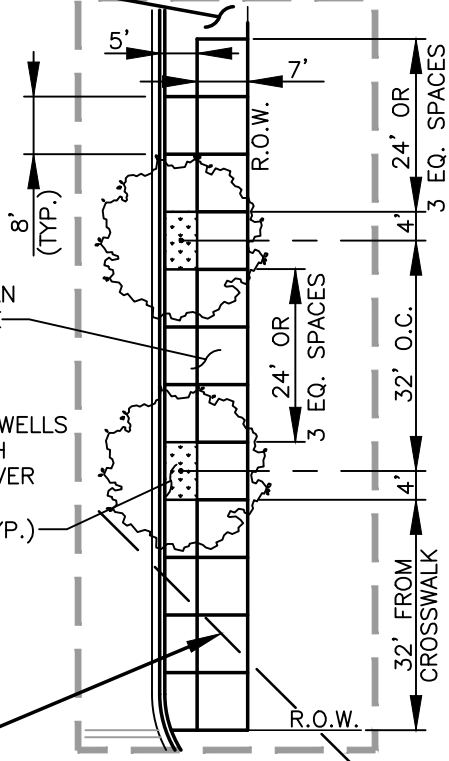

DETAIL B

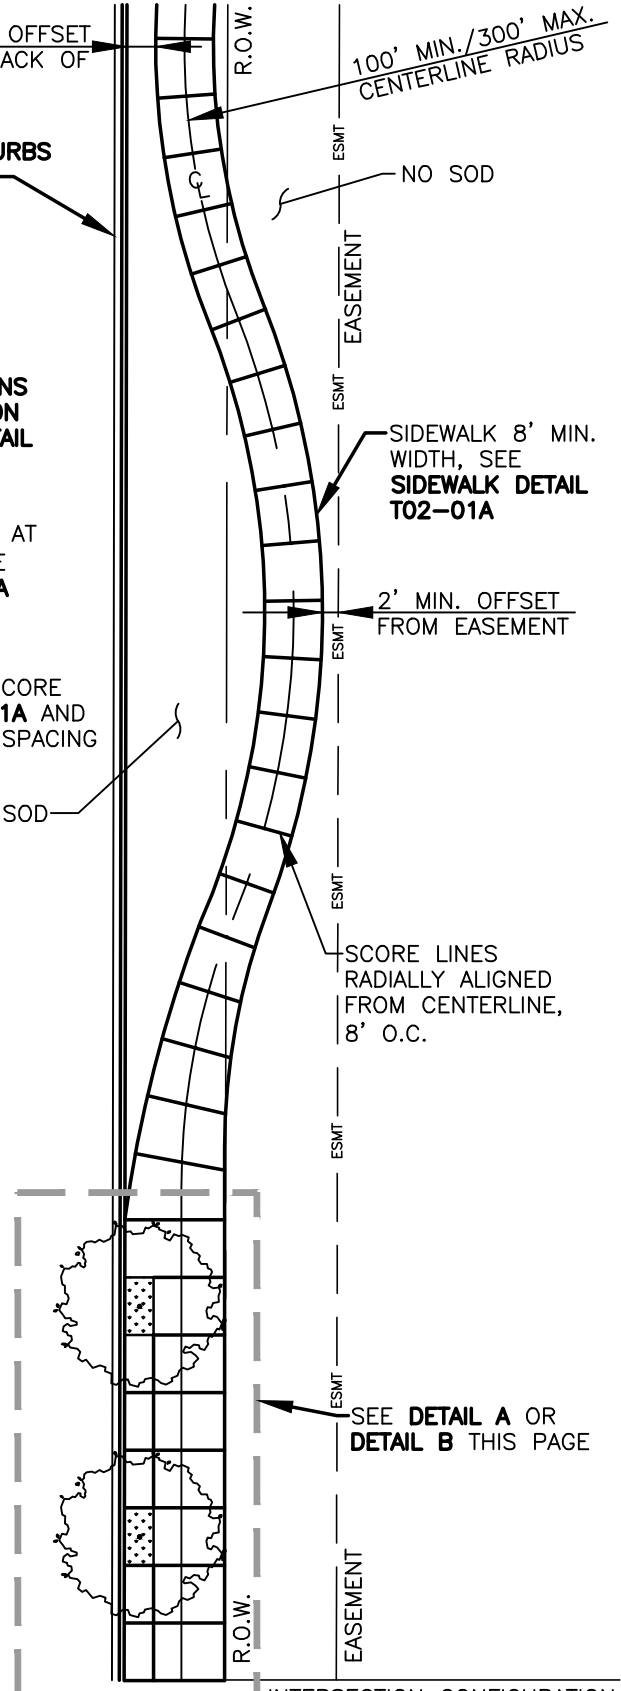

INTERSECTION CONFIGURATION VARIES

SEE DETAIL A OR DETAIL B THIS PAGE

NOTES:

1. FINISH SHALL BE LIGHT BROOM PERPENDICULAR TO PEDESTRIAN TRAFFIC UNLESS OTHERWISE NOTED. TRUNCATED DOME COLOR BLACK OR GREY.
2. SIDEWALK PATTERN APPLIES TO FOURTH PLAIN BOULEVARD "GREEN NECKLACE" DESIGN AREA.
3. SCORE LINES SHALL BE CRISP AND WITHOUT SHINERS.



FOURTH PLAIN BOULEVARD "GREEN NECKLACE" SIDEWALK SOUTH SIDE

CITY OF VANCOUVER
DEPARTMENT OF PUBLIC WORKS
TRANSPORTATION DIVISION

DRAWN BY	APPROVED BY	APPROVAL DATE
CDC	<i>M.H.H.</i>	8/08
REVISION	APPROVED BY	APPROVAL DATE
5	<i>M.H.H.</i>	3/24

STD. PLAN NO.
T06-05