


I:\CITYAPPS\AUTOCAD\STD_DETAILS\DRAWING_FILES\T06-06.DWG

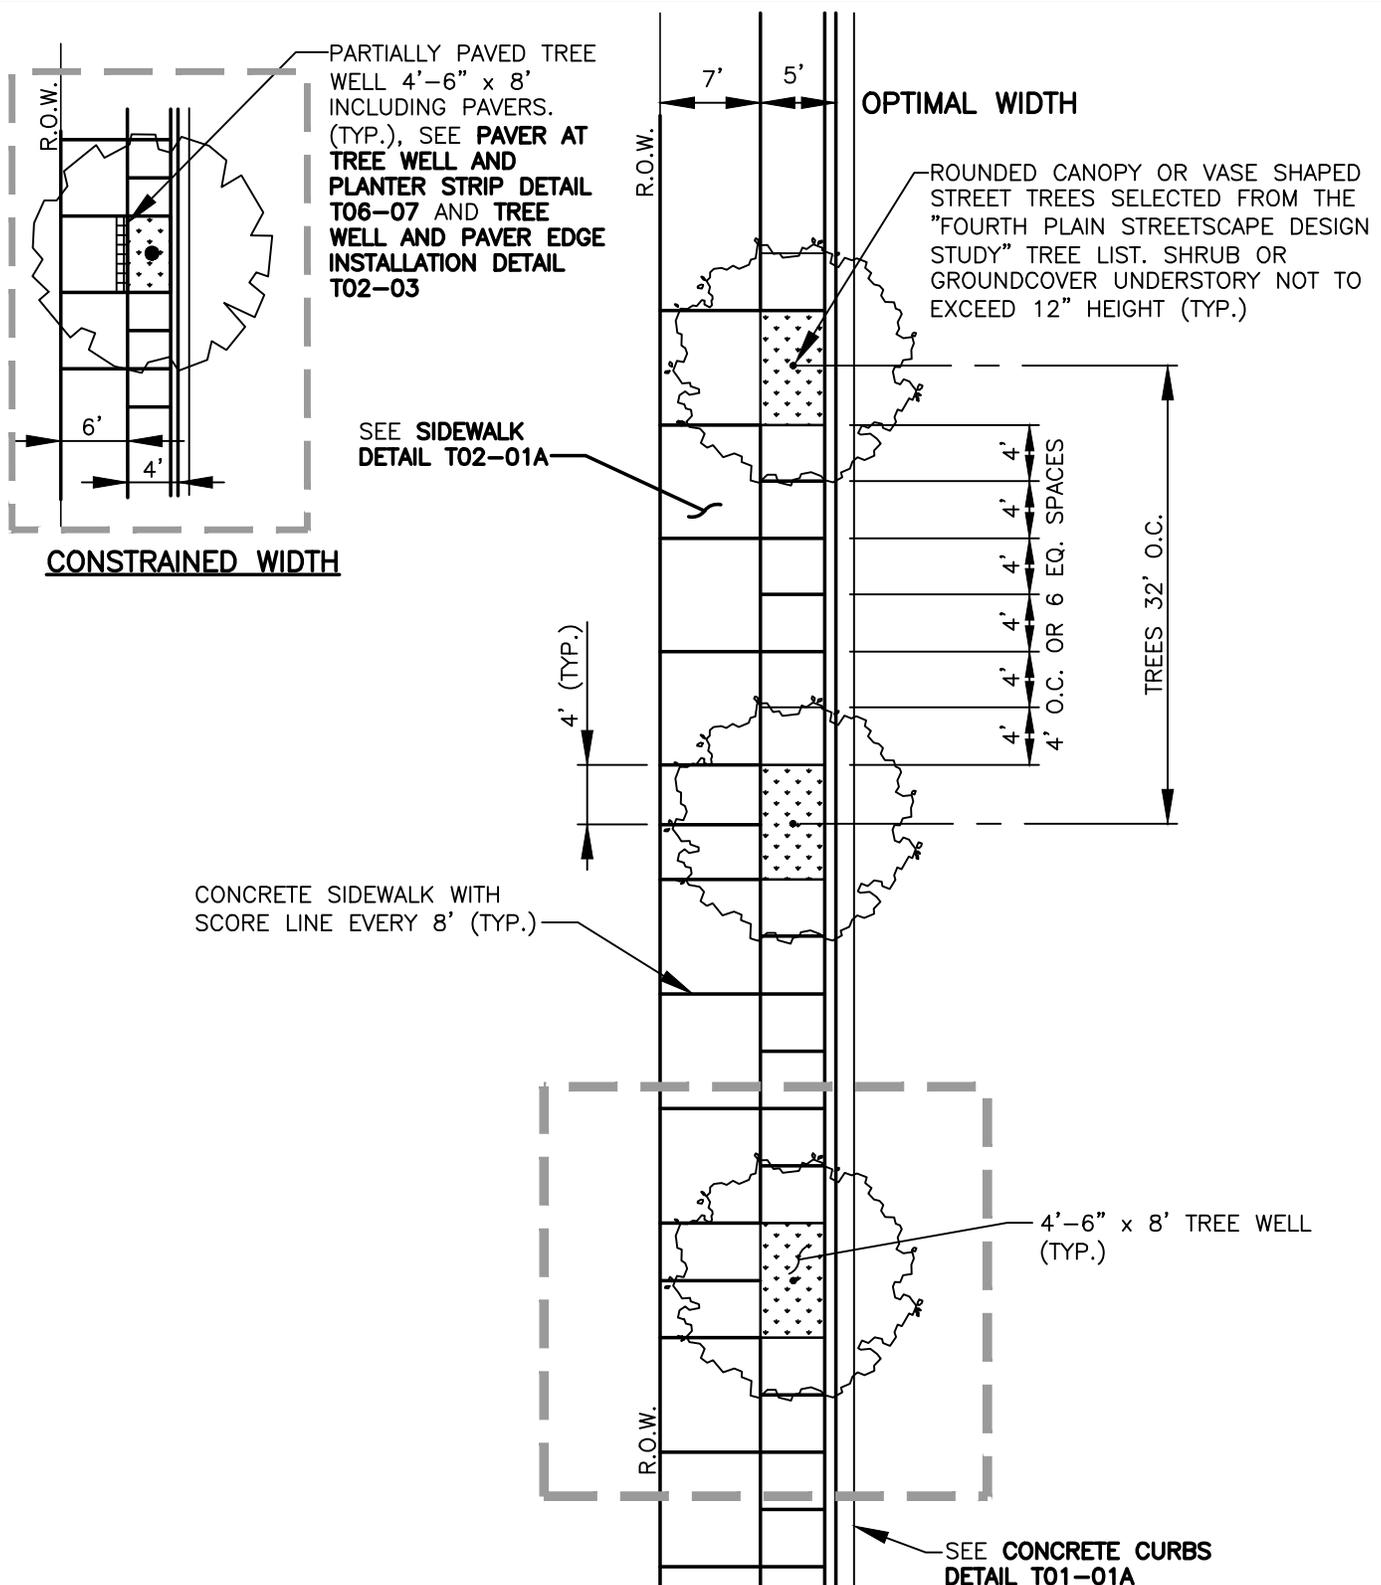

NOTES:

1. FINISH SHALL BE LIGHT BROOM PERPENDICULAR TO PEDESTRIAN TRAFFIC UNLESS OTHERWISE NOTED. TRUNCATED DOME COLOR BLACK OR GREY.
2. SIDEWALK PATTERN APPLIES TO FOURTH PLAIN BOULEVARD "COMMERCIAL" DESIGN AREA.
3. SCORE LINES SHALL BE CRISP AND WITHOUT SHINERS.



FOURTH PLAIN BOULEVARD "COMMERCIAL" STREET SIDEWALK			STD. PLAN NO. T06-06
CITY OF VANCOUVER DEPARTMENT OF PUBLIC WORKS TRANSPORTATION DIVISION			
DRAWN BY	APPROVED BY	APPROVAL DATE	
CDC	<i>M.H.H.</i>	8/08	
REVISION	APPROVED BY	APPROVAL DATE	
5	<i>M.H.H.</i>	3/24	