


I:\CITYAPPS\AUTOCAD\STD_DETAILS\DRAWING_FILES\T07-03B.DWG

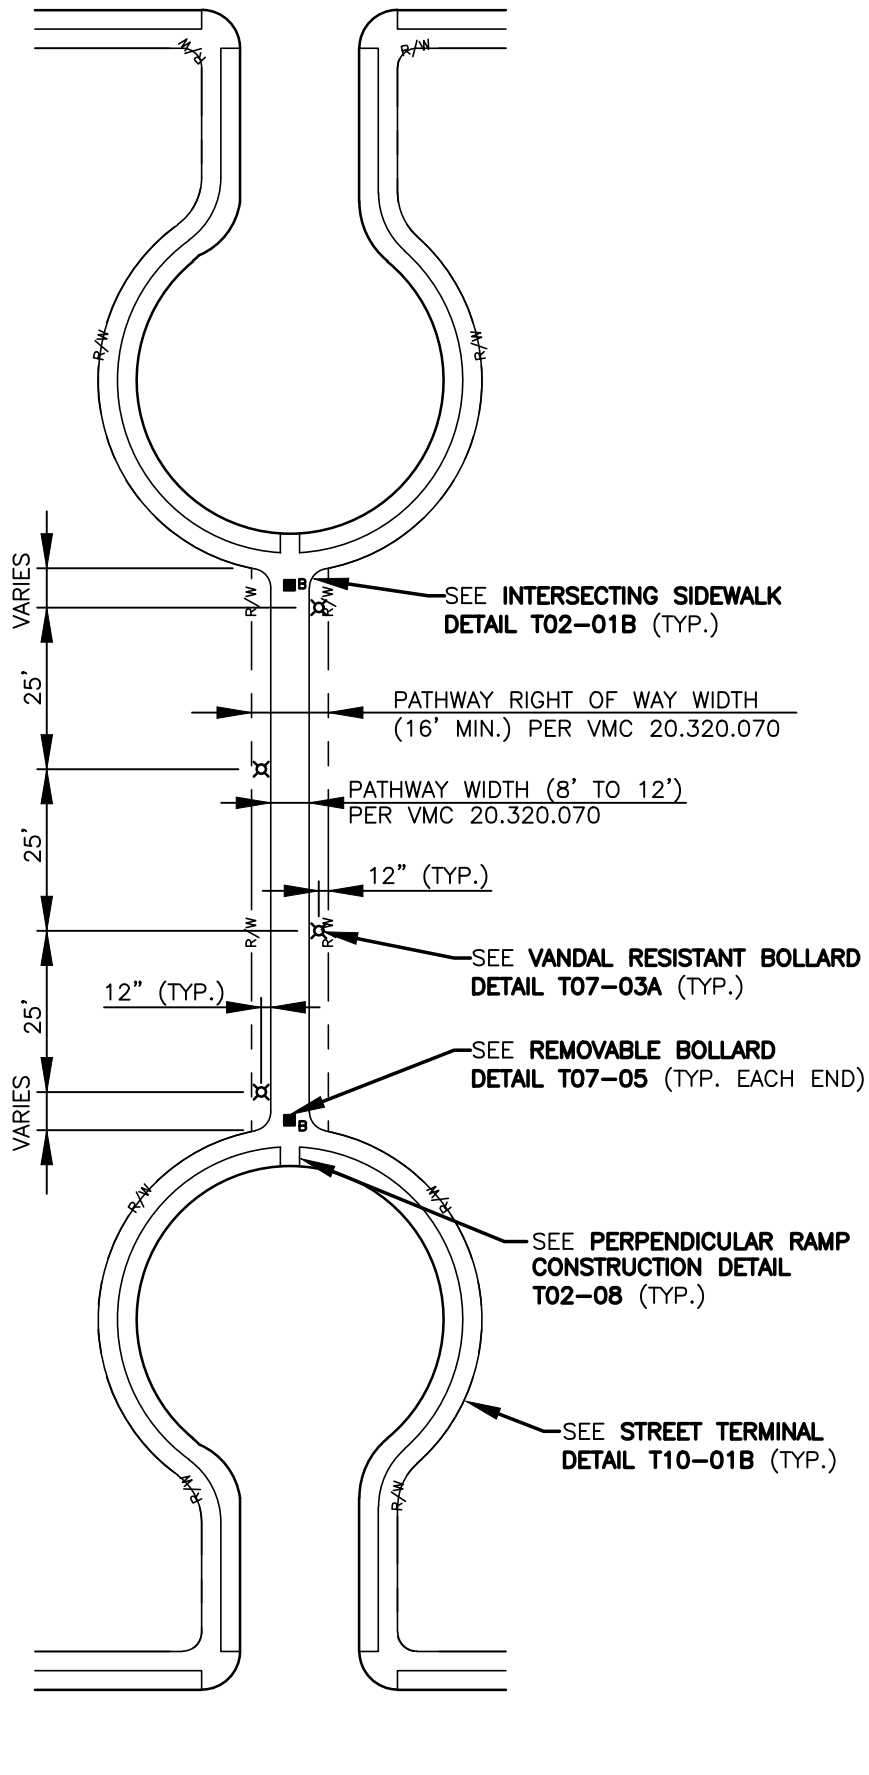

TYPICAL CONNECTING PUBLIC STREET WITH PATHWAYS AND LIGHTING

CITY OF VANCOUVER
DEPARTMENT OF PUBLIC WORKS
TRANSPORTATION DIVISION

| DRAWN BY | APPROVED BY | APPROVAL DATE |
|----------|---------------|---------------|
| CDG | <i>M.H.H.</i> | 2/07 |
| REVISION | APPROVED BY | APPROVAL DATE |
| 5 | <i>M.H.H.</i> | 3/24 |

STD. PLAN NO.
T07-03B