


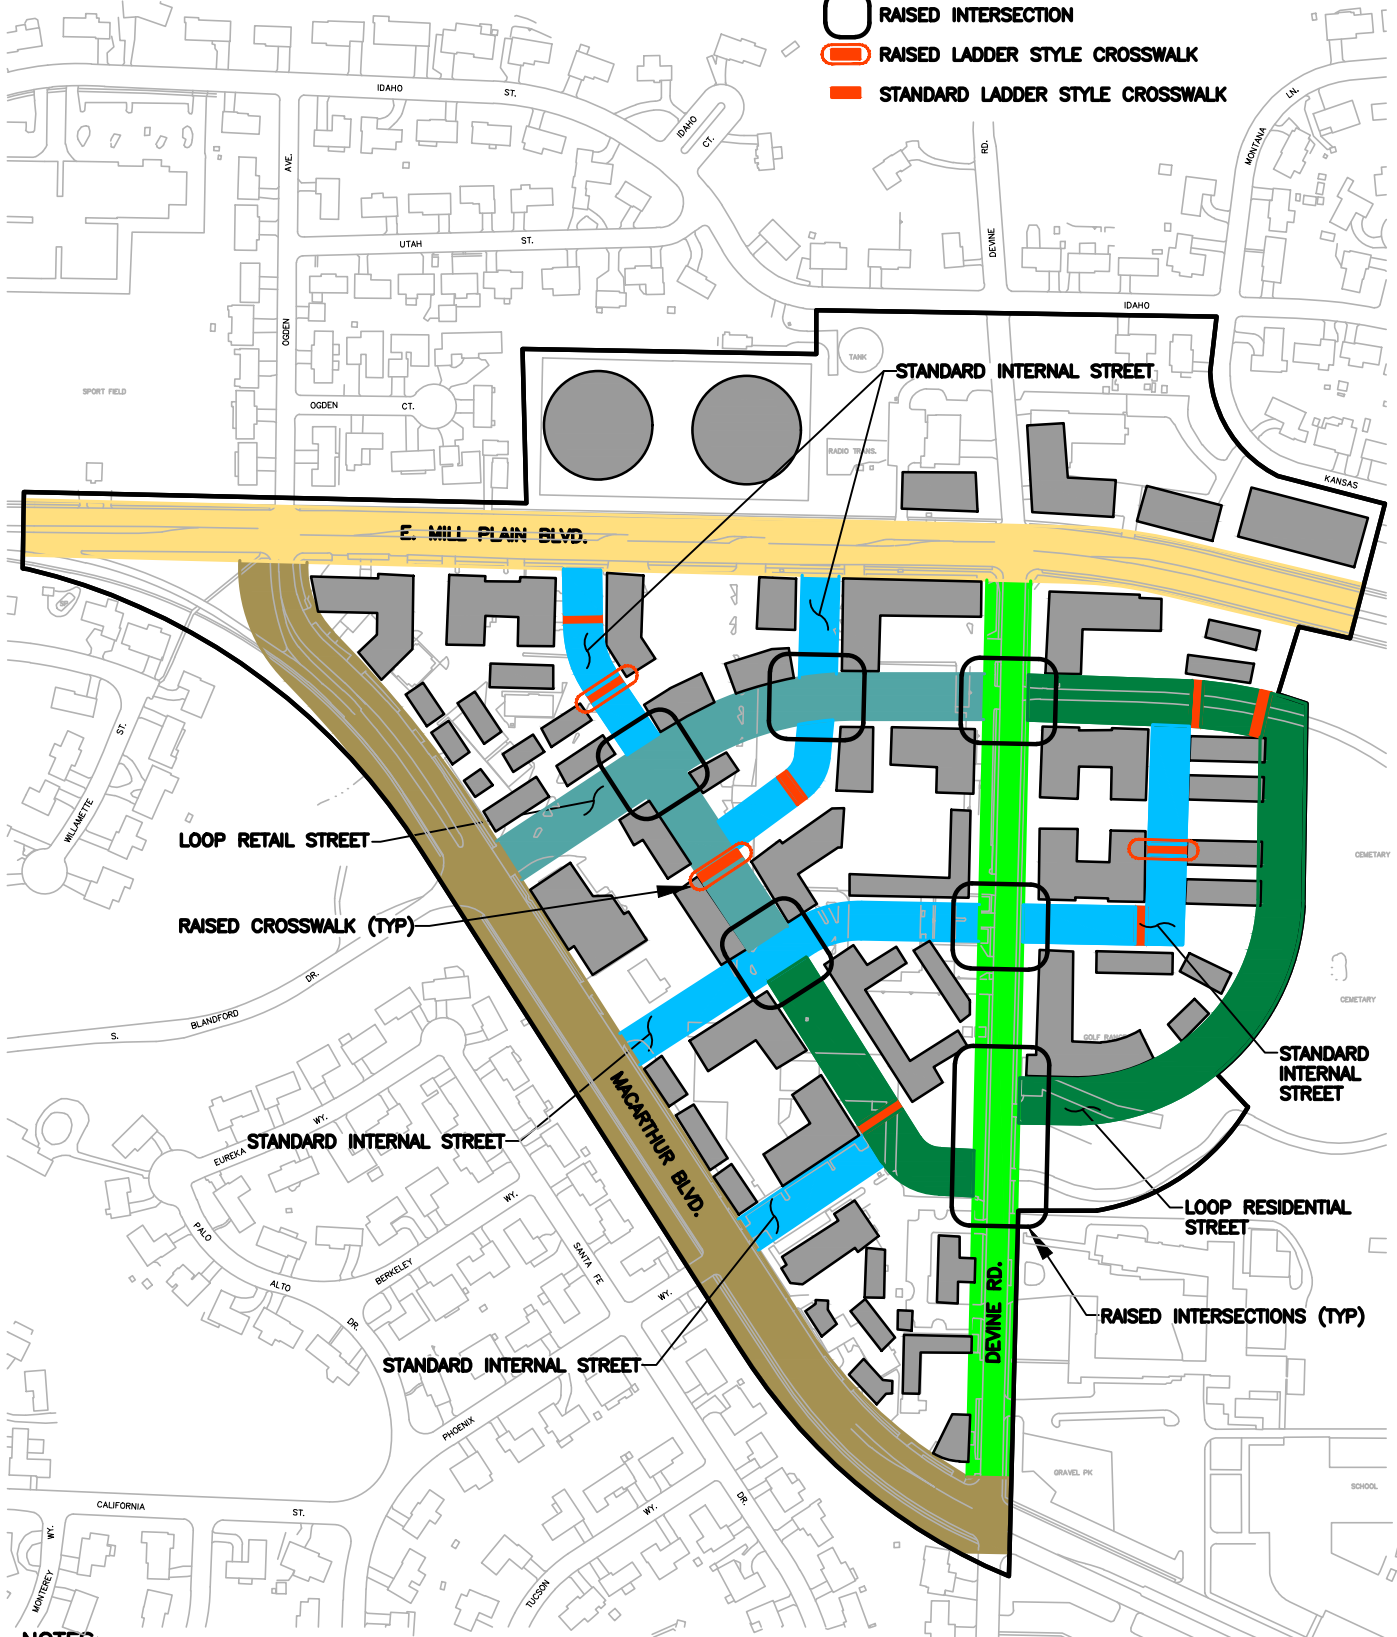


-  RAISED INTERSECTION
-  RAISED LADDER STYLE CROSSWALK
-  STANDARD LADDER STYLE CROSSWALK



**NOTES:**

1. ALL INTERSECTIONS TO HAVE CURB BULB-OUTS.
2. ALL STREETS TO HAVE SPEED TABLES PER DETAIL **T02-26A**, BASED ON BEST PRACTICES TO ACHIEVE A MAX. SPEED OF 20MPH.

I:\CITYAPPS\AUTOCAD\STD\_DETAILS\DRAWING\_FILES\T08-00.DWG



**HEIGHTS DISTRICT REDEVELOPMENT  
KEY MAP**

CITY OF VANCOUVER  
DEPARTMENT OF PUBLIC WORKS  
TRANSPORTATION DIVISION

DRAWN BY	APPROVED BY	APPROVAL DATE
CDC	<i>MATT</i>	9/21
REVISION	APPROVED BY	APPROVAL DATE
2	<i>MATT</i>	3/24

STD. PLAN NO.  
**T08-00**