




CITY OF VANCOUVER
DEPARTMENT OF PUBLIC WORKS
TRANSPORTATION DIVISION

**HEIGHTS DISTRICT REDEVELOPMENT
MILL PLAIN BOULEVARD**

DRAWN BY	APPROVED BY	APPROVAL DATE
CDC	<i>M.H.H.</i>	9/21
REVISION	APPROVED BY	APPROVAL DATE
2	<i>M.H.H.</i>	3/24

STD. PLAN NO.
T08-01

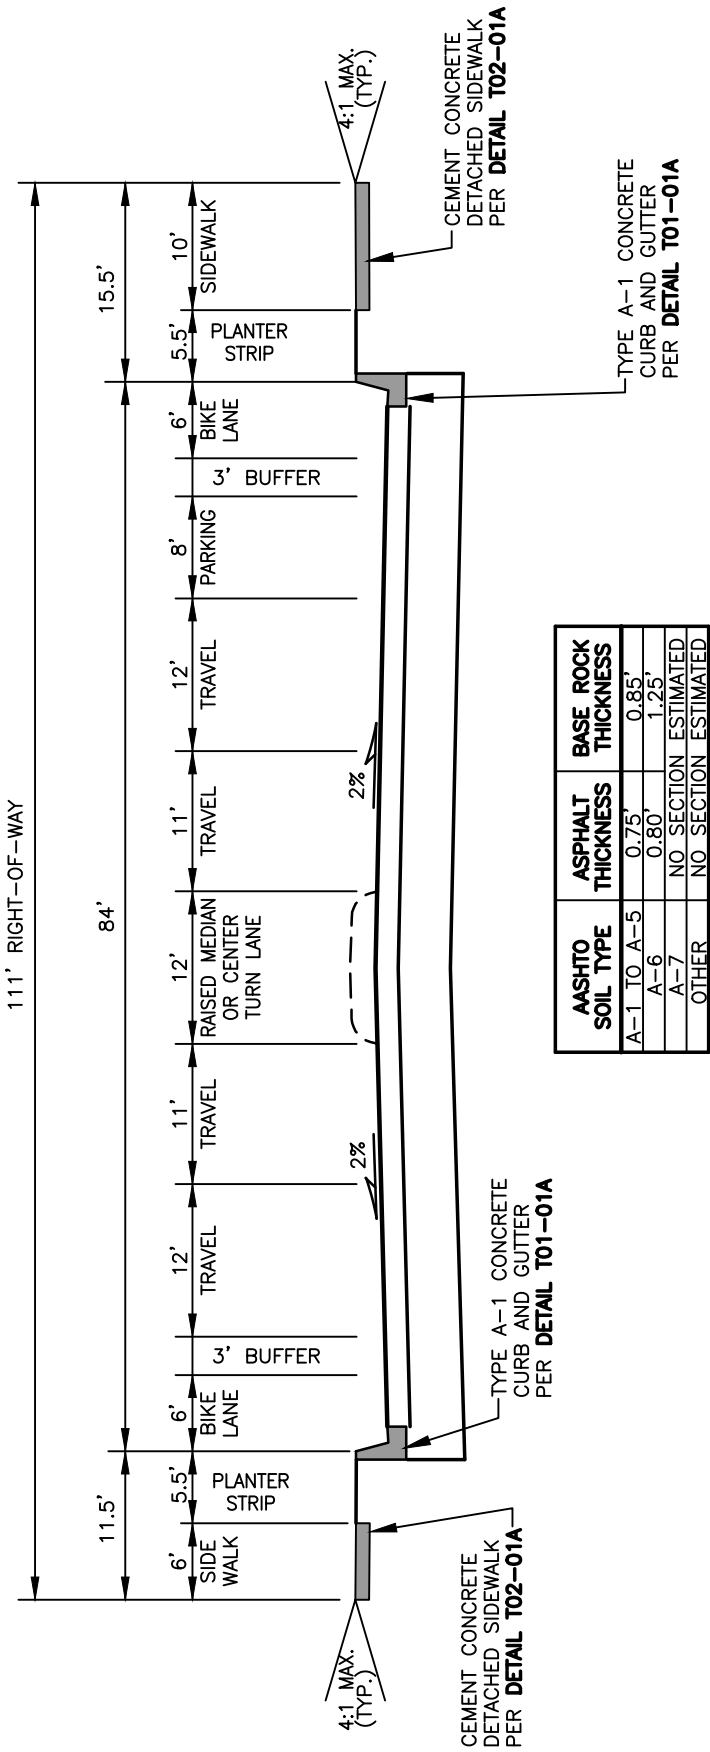

NOTES:

1. SEE STANDARD PLAN **T10-00** FOR GENERAL NOTES.
2. WIDER SIDEWALKS MAY BE REQUIRED UNDER SPECIAL CIRCUMSTANCES.
3. ADDITIONAL TRAFFIC CALMING MAY BE REQUIRED. COORDINATE WITH THE CITY.
4. ALTERNATIVE BIKE LANE MAY BE REQUIRED ADJACENT TO MILL PLAIN VINE STATION AREA (BIKES BEHIND STATION, NOT ON ROADWAY). COORDINATE WITH THE CITY AND C-TRAN.
5. ALL ARTERIAL STREETS REQUIRE STREET LIGHTING, SEE STANDARD PLAN **T08-31**.
6. STORMWATER MANAGEMENT TO BE INCORPORATED. COORDINATE WITH THE CITY.
7. SEE STANDARD PLAN **T02-18** FOR MEDIAN CONSTRUCTION.
8. ADDITIONAL PROTECTION IN BIKE LANE BUFFERS MAY BE REQUIRED. COORDINATE WITH CITY.