


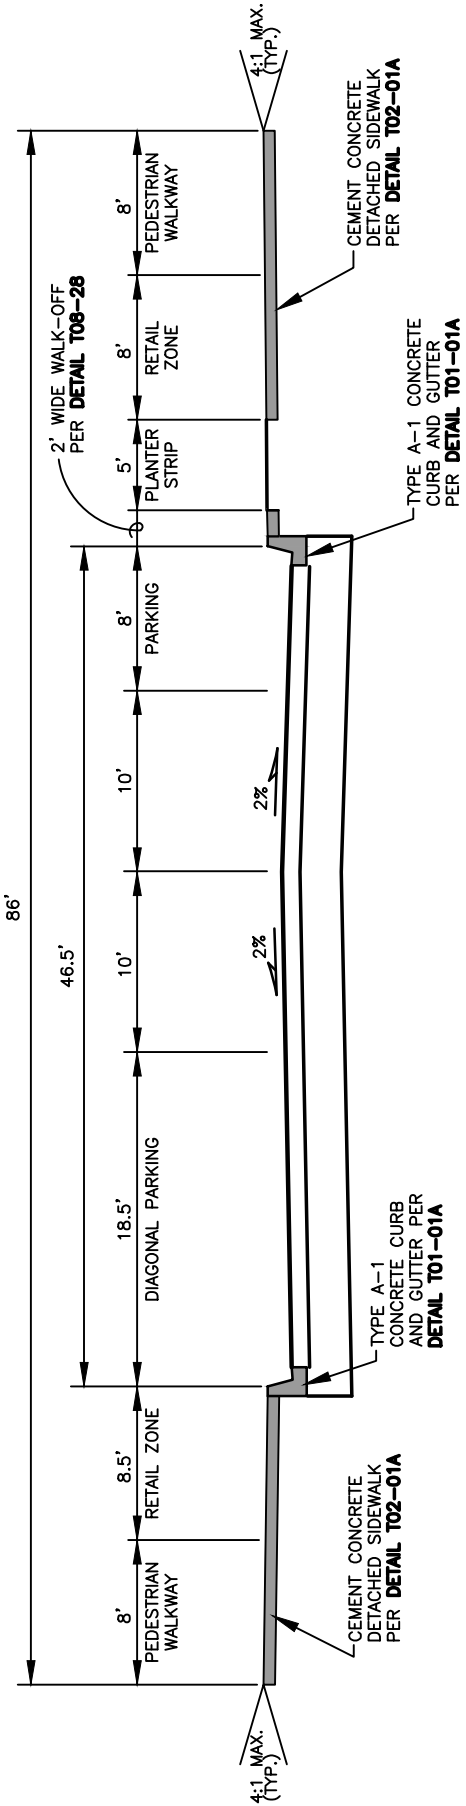

CITY OF VANCOUVER  
DEPARTMENT OF PUBLIC WORKS  
TRANSPORTATION DIVISION

DRAWN BY	APPROVED BY	APPROVAL DATE
CDC	<i>M.H.H.</i>	9/21
REVISION	APPROVED BY	APPROVAL DATE
2	<i>M.H.H.</i>	3/24

STD. PLAN NO.  
**T08-13**



ASHTO SOIL TYPE	ASPHALT THICKNESS	BASE ROCK THICKNESS
A-1 TO A-5	0.40"	0.85'
A-6	0.45"	1.00'
A-7	NO SECTION ESTIMATED	NO SECTION ESTIMATED
OTHER	NO SECTION ESTIMATED	NO SECTION ESTIMATED

**NOTES:**

- SEE STANDARD PLAN T10-00 FOR GENERAL NOTES.
- WIDER SIDEWALKS MAY BE REQUIRED UNDER SPECIAL CIRCUMSTANCES.
- ADDITIONAL TRAFFIC CALMING MAY BE REQUIRED. COORDINATE WITH THE CITY.
- BICYCLE STENCIL PAVEMENT MARKING (SHARROW) IS REQUIRED FOR ALL SHARED ROADWAY SEGMENTS. SEE STANDARD PLAN T29-61.
- CENTER LINE STRIPING SHOULD NOT BE USED.
- STORMWATER MANAGEMENT TO BE INCORPORATED. COORDINATE WITH THE CITY.
- ALL NEIGHBORHOOD CIRCULATORS REQUIRE STREET LIGHTING, SEE STANDARD PLAN T08-31.
- DIAGONAL PARKING IS BACK IN ONLY.

**HEIGHTS DISTRICT REDEVELOPMENT  
INTERNAL STREET ANGLED PARKING**