


I:\CITYAPPS\AUTOCAD\STD_DETAILS\DRAWING_FILES\T08-32.DWG

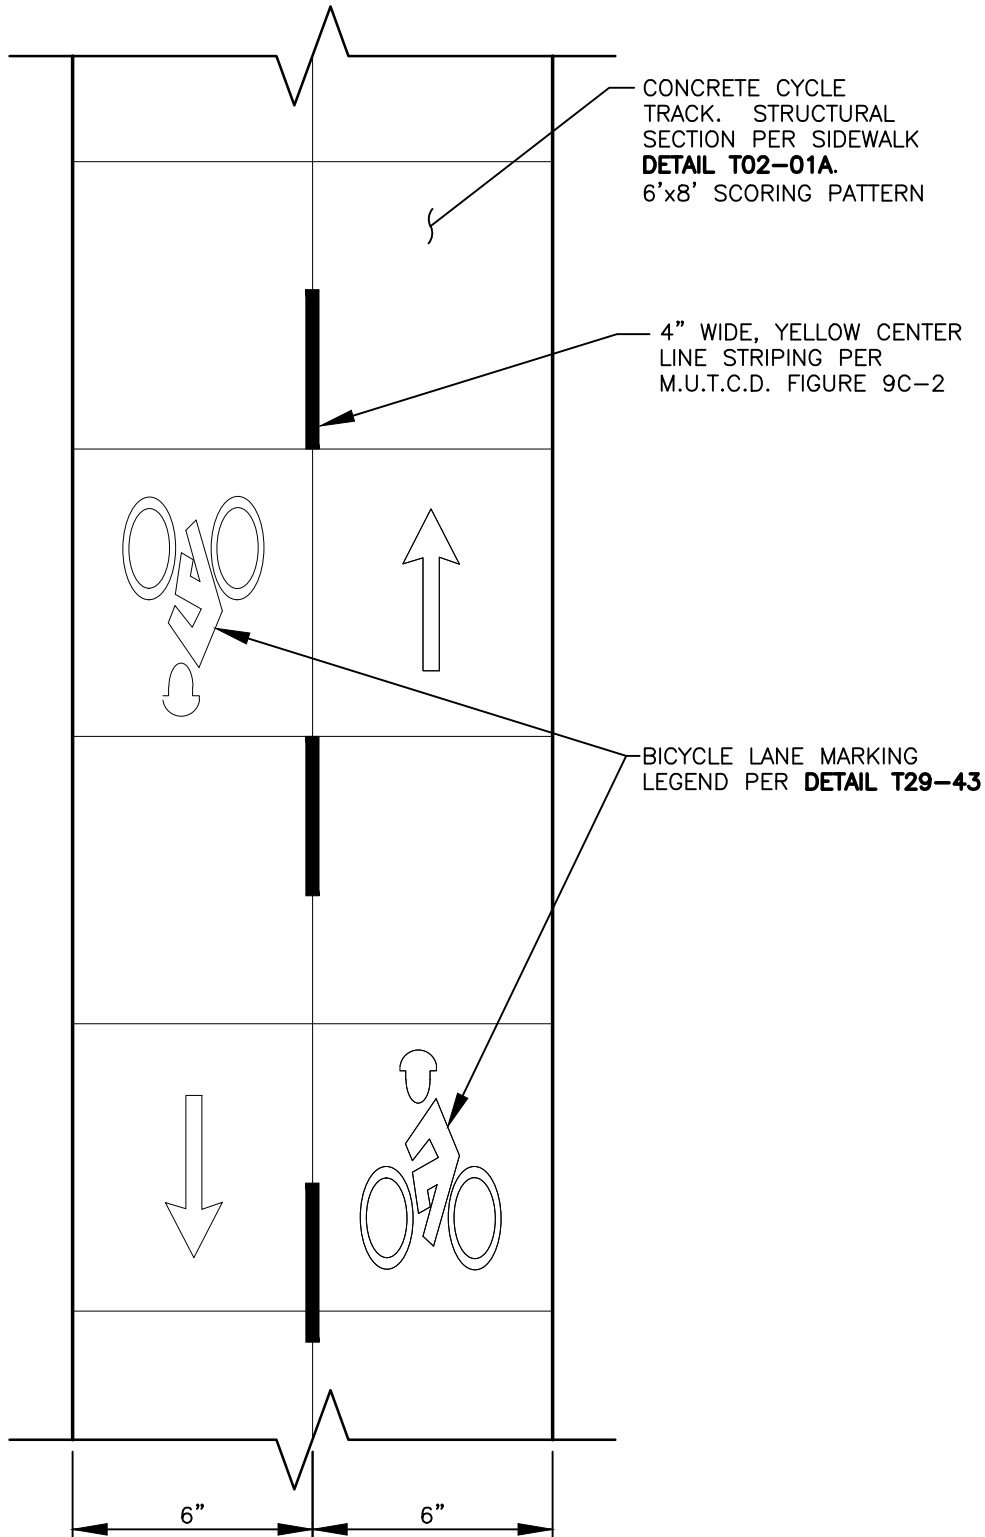

**HEIGHTS DISTRICT REDEVELOPMENT
CYCLE TRACK**



CITY OF VANCOUVER
DEPARTMENT OF PUBLIC WORKS
TRANSPORTATION DIVISION

DRAWN BY	APPROVED BY	APPROVAL DATE
CDC	<i>M.H.H.</i>	9/21
REVISION	APPROVED BY	APPROVAL DATE
2	<i>M.H.H.</i>	3/24

STD. PLAN NO.
T08-32