




6-LANE PRINCIPAL ARTERIAL WITH CENTER LEFT-TURN LANE

CITY OF VANCOUVER
DEPARTMENT OF PUBLIC WORKS
TRANSPORTATION DIVISION

DRAWN BY	APPROVED BY	APPROVAL DATE
CDC	<i>MATT</i>	8/04
REVISION	APPROVED BY	APPROVAL DATE
7	<i>MATT</i>	3/24

STD. PLAN NO.
T10-05

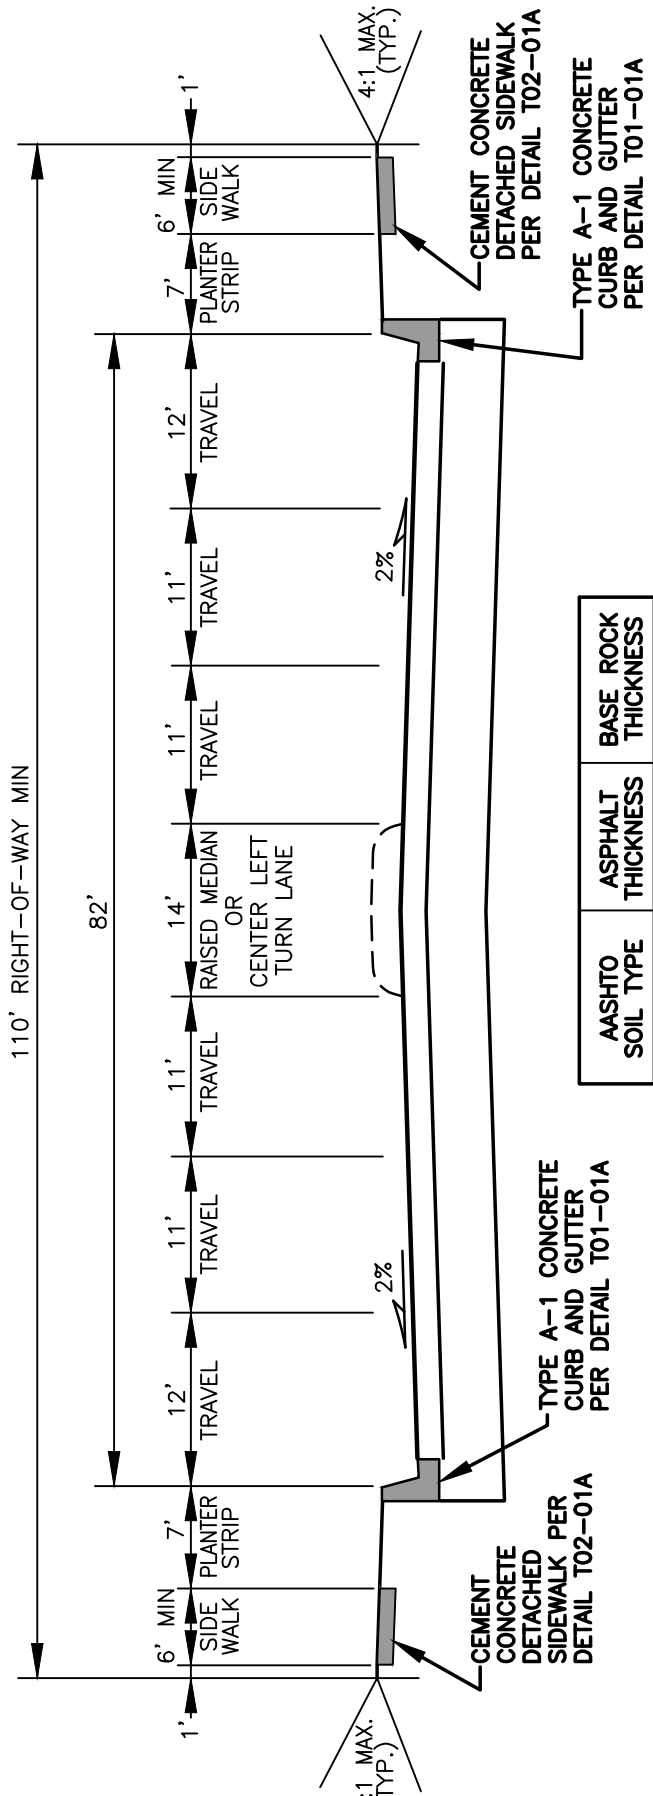

AASHTO SOIL TYPE	ASPHALT THICKNESS	BASE ROCK THICKNESS
A-1 TO A-5	0.85'	0.85'
A-6	0.90'	1.25'
A-7	NO SECTION ESTIMATED	NO SECTION ESTIMATED
OTHER	NO SECTION ESTIMATED	NO SECTION ESTIMATED

NOTES:

1. MEANDERING SIDEWALKS MAY BE ALLOWED WITH THE DIRECTOR'S APPROVAL.
2. WIDER SIDEWALKS MAY BE REQUIRED UNDER SPECIAL CIRCUMSTANCES.
3. SEE STANDARD PLAN T10-00 FOR GENERAL NOTES.