




CITY OF VANCOUVER
DEPARTMENT OF PUBLIC WORKS
TRANSPORTATION DIVISION

DRAWN BY	APPROVED BY	APPROVAL DATE
CDC	<i>M.H.H.</i>	8/04
REVISION	APPROVED BY	APPROVAL DATE
7	<i>M.H.H.</i>	3/24

STD. PLAN NO.
T10-10

4-LANE MINOR ARTERIAL WITH BIKE LANES

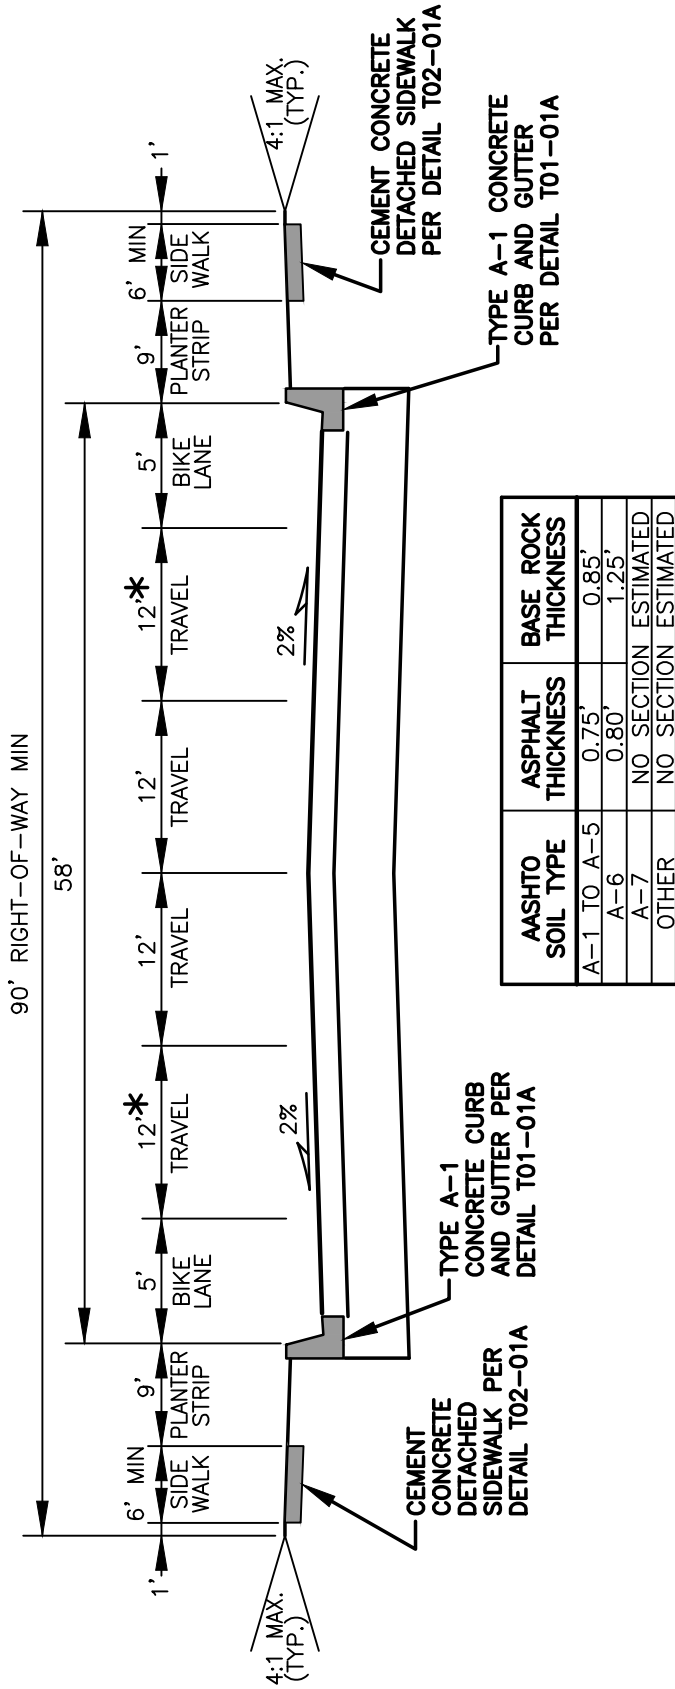

NOTES:

1. MEANDERING SIDEWALKS MAY BE ALLOWED WITH THE DIRECTOR'S APPROVAL.
 2. WIDER SIDEWALKS MAY BE REQUIRED UNDER SPECIAL CIRCUMSTANCES.
 3. SEE STANDARD PLAN T10-00 FOR GENERAL NOTES.
- * TRAVEL LANE MAY BE REDUCED TO 11' MINIMUM TO ACCOMMODATE 6' BIKE LANE WHEN CURB AND GUTTER (A-1) IS USED.