




CITY OF VANCOUVER
DEPARTMENT OF PUBLIC WORKS
TRANSPORTATION DIVISION

DRAWN BY	APPROVED BY	APPROVAL DATE
CDC	<i>M.H.H.</i>	2/07
REVISION	APPROVED BY	APPROVAL DATE
7	<i>M.H.H.</i>	3/24

STD. PLAN NO.
T10-15A

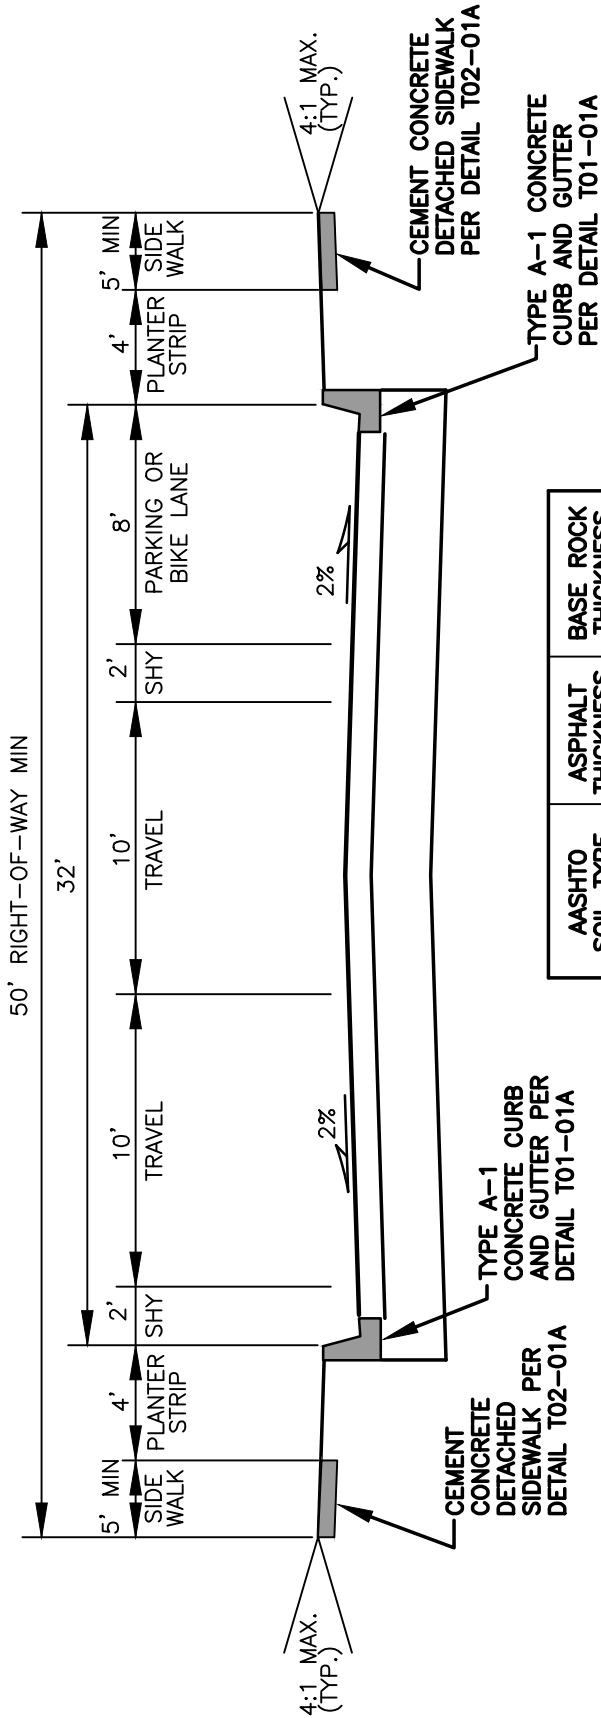

AASHTO SOIL TYPE	ASPHALT THICKNESS	BASE ROCK THICKNESS
A-1 TO A-5	0.40'	0.75'
A-6	0.45'	1.00'
A-7	NO SECTION ESTIMATED	NO SECTION ESTIMATED
OTHER	NO SECTION ESTIMATED	NO SECTION ESTIMATED

FOR NON RESIDENTIAL LOCAL ACCESS, SEE T10-14

NOTES:

1. MEANDERING SIDEWALKS MAY BE ALLOWED WITH THE DIRECTOR'S APPROVAL.
2. WIDER SIDEWALKS MAY BE REQUIRED UNDER SPECIAL CIRCUMSTANCES.
3. PARKING RESTRICTED TO ONE SIDE ONLY.
4. SEE STANDARD PLAN T10-00 FOR GENERAL NOTES.

LOCAL ACCESS OPTION A (32' ROADWAY WIDTH)