




LOCAL ACCESS OPTION B (28' ROADWAY WIDTH)

CITY OF VANCOUVER
DEPARTMENT OF PUBLIC WORKS
TRANSPORTATION DIVISION

DRAWN BY	APPROVED BY	APPROVAL DATE
CDC	<i>M.H.H.</i>	2/07
REVISION	APPROVED BY	APPROVAL DATE
7	<i>M.H.H.</i>	3/24

STD. PLAN NO.
T10-15B

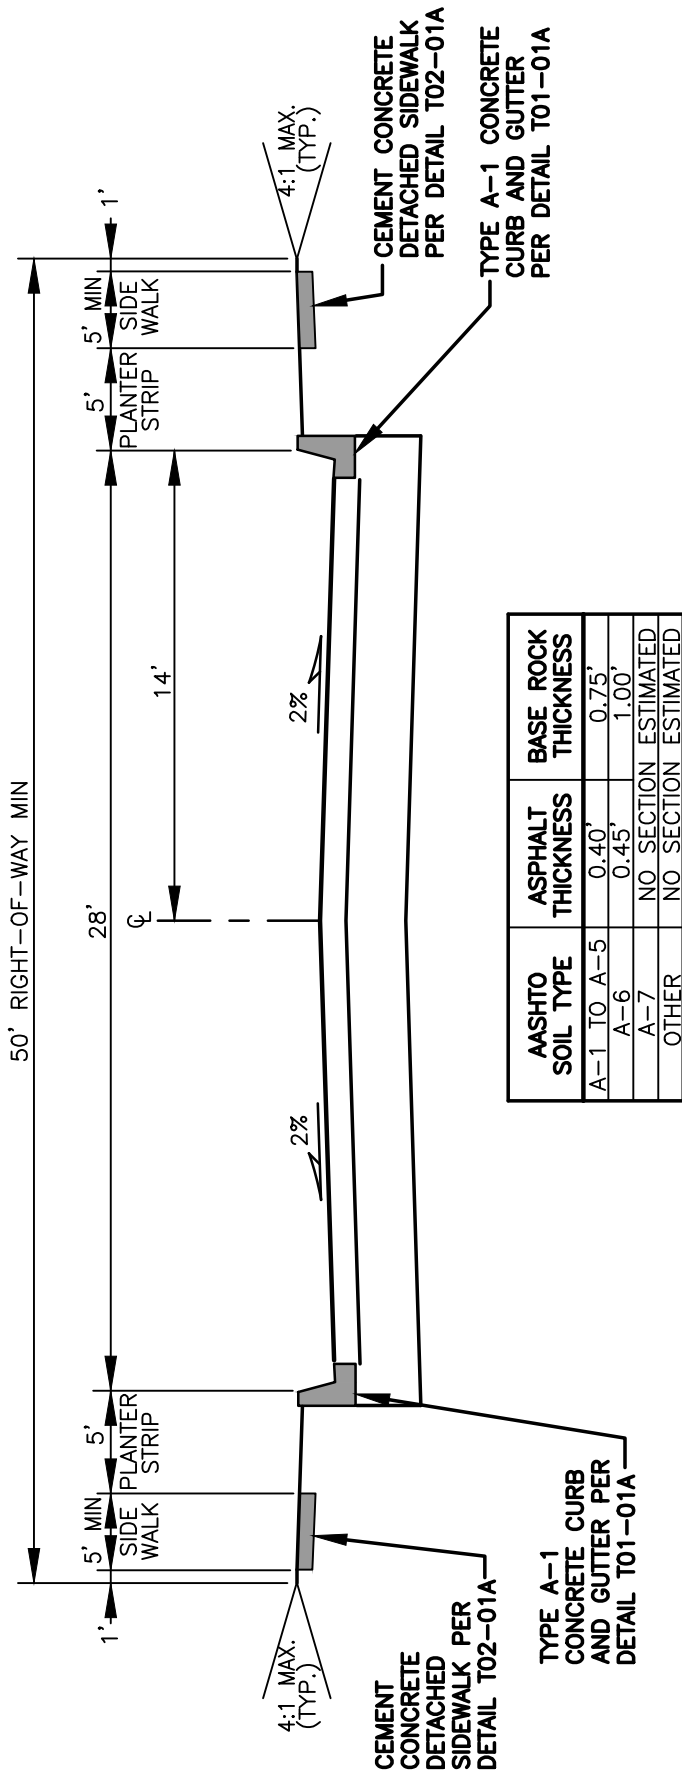

FOR NON RESIDENTIAL LOCAL ACCESS, SEE T10-14

NOTES:

1. MEANDERING SIDEWALKS MAY BE ALLOWED WITH THE DIRECTOR'S APPROVAL.
2. WIDER SIDEWALKS MAY BE REQUIRED UNDER SPECIAL CIRCUMSTANCES.
3. PARKING RESTRICTED TO ONE SIDE ONLY.
4. SEE STANDARD PLAN T10-00 FOR GENERAL NOTES.