




CITY OF VANCOUVER
DEPARTMENT OF PUBLIC WORKS
TRANSPORTATION DIVISION

DRAWN BY	APPROVED BY	APPROVAL DATE
CDC	<i>M.H.H.</i>	8/04
REVISION	APPROVED BY	APPROVAL DATE
7	<i>M.H.H.</i>	3/24

STD. PLAN NO.
T10-16

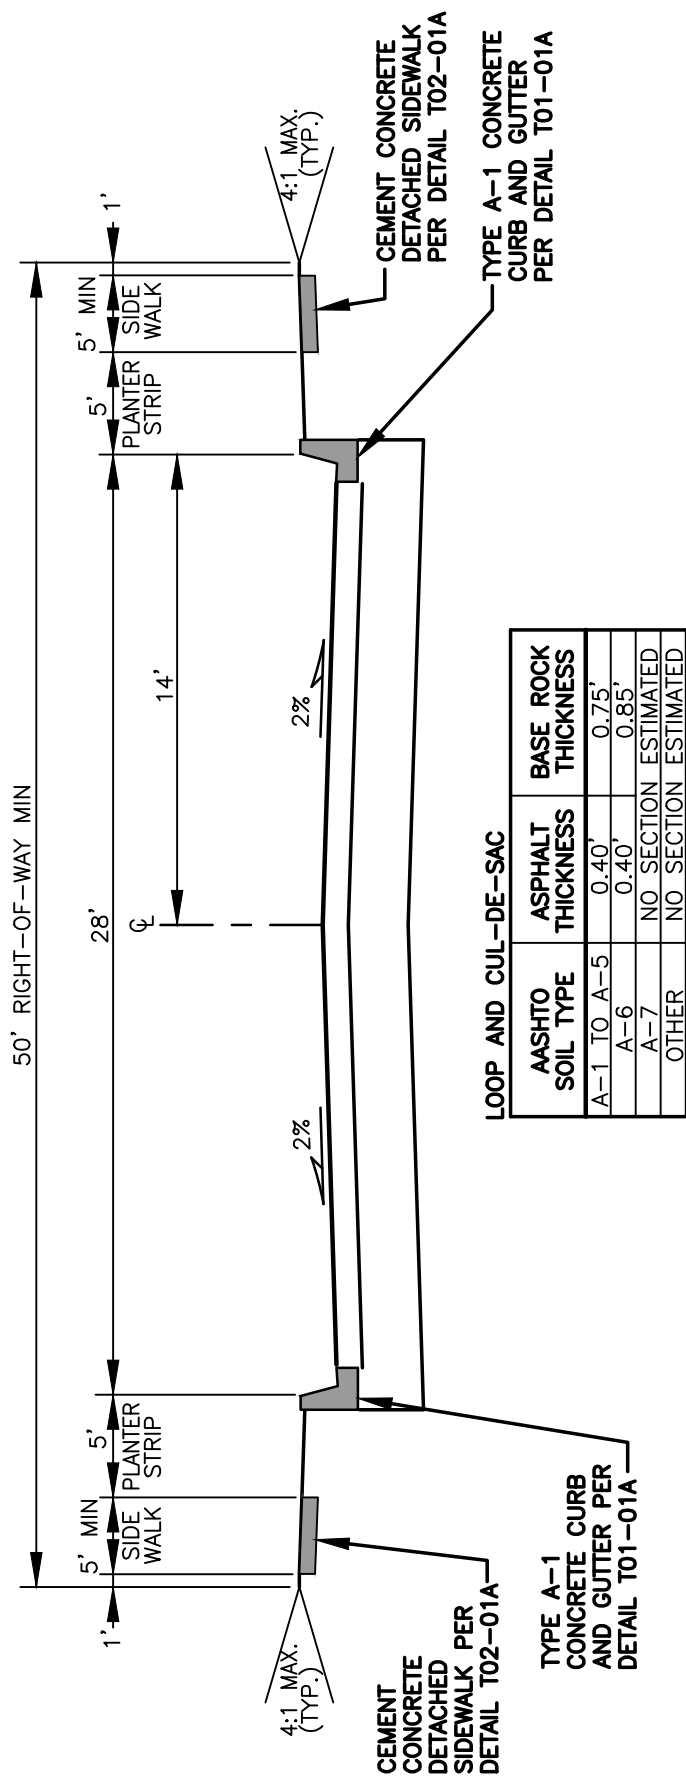

AASHTO SOIL TYPE	ASPHALT THICKNESS	BASE ROCK THICKNESS
A-1 TO A-5	0.40'	0.75'
A-6	0.40'	0.85'
A-7	NO SECTION ESTIMATED	NO SECTION ESTIMATED
OTHER	NO SECTION ESTIMATED	NO SECTION ESTIMATED

- NOTES:**
1. SEE **STREET TERMINATION DETAIL T10-01B** FOR ADDITIONAL CUL-DE-SAC REQUIREMENTS.
 2. WIDER SIDEWALKS MAY BE REQUIRED UNDER SPECIAL CIRCUMSTANCES.
 3. PARKING RESTRICTED TO ONE SIDE ONLY.
 4. SEE STANDARD PLAN T10-00 FOR GENERAL NOTES.