




CITY OF VANCOUVER
DEPARTMENT OF PUBLIC WORKS
TRANSPORTATION DIVISION

3-LANE PRIMARY INDUSTRIAL I

DRAWN BY	APPROVED BY	APPROVAL DATE
CDC	<i>M.H.H.</i>	8/04
REVISION	APPROVED BY	APPROVAL DATE
7	<i>M.H.H.</i>	3/24

STD. PLAN NO.
T10-21

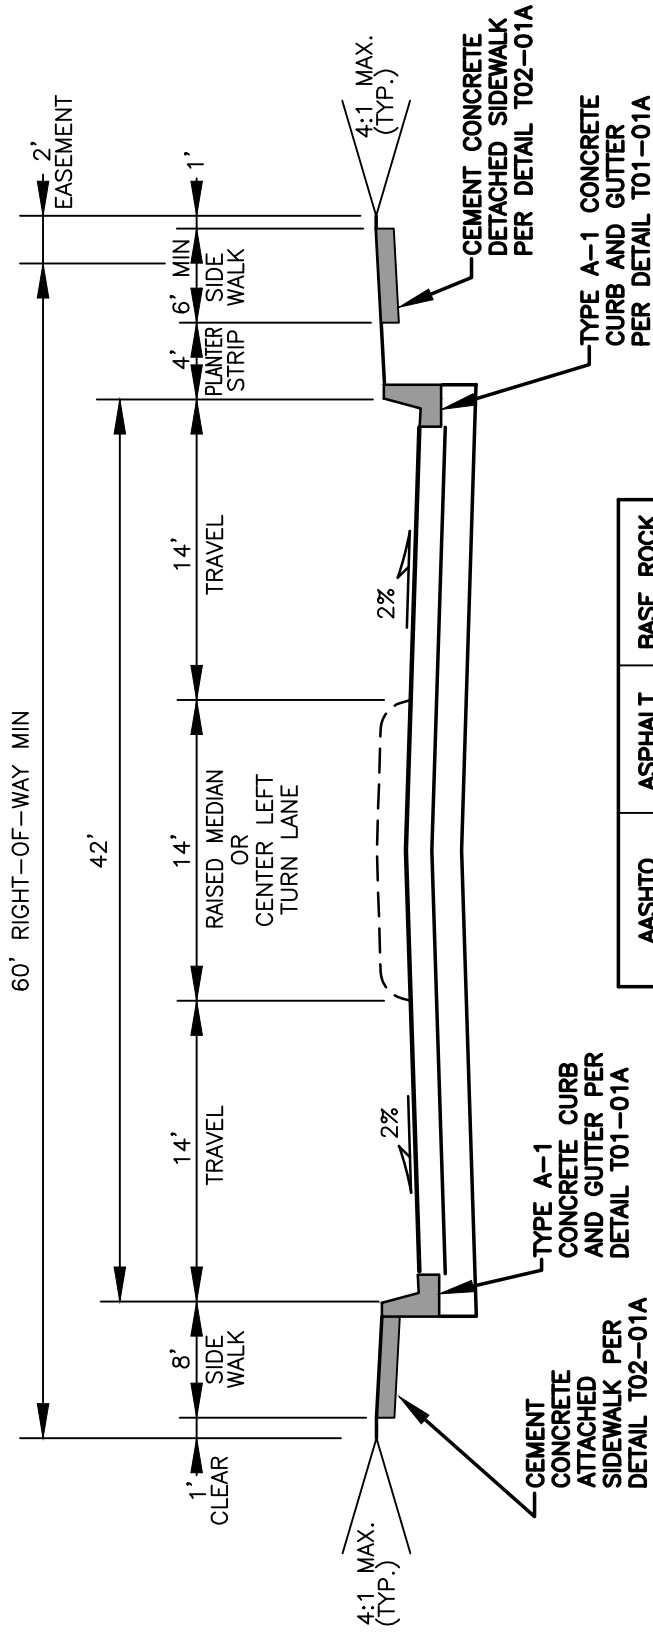

AASHTO SOIL TYPE	ASPHALT THICKNESS	BASE ROCK THICKNESS
A-1 TO A-5	0.80'	0.85'
A-6	0.85'	1.25'
A-7	NO SECTION ESTIMATED	
OTHER	NO SECTION ESTIMATED	

NOTES:

1. WIDER SIDEWALKS MAY BE REQUIRED UNDER SPECIAL CIRCUMSTANCES.
2. PRIOR TO ANY PAVEMENT DESIGN, CONTACT PUBLIC WORKS PAVEMENT MANAGER FOR DESIGN METHODOLOGY.
3. SEE STANDARD PLAN T10-00 FOR GENERAL NOTES.

CEMENT CONCRETE ATTACHED SIDEWALK PER DETAIL T02-01A

CEMENT CONCRETE DETACHED SIDEWALK PER DETAIL T02-01A

TYPE A-1 CONCRETE CURB AND GUTTER PER DETAIL T01-01A

TYPE A-1 CONCRETE CURB AND GUTTER PER DETAIL T01-01A