




CITY OF VANCOUVER  
DEPARTMENT OF PUBLIC WORKS  
TRANSPORTATION DIVISION

**2-LANE SECONDARY INDUSTRIAL**

DRAWN BY	APPROVED BY	APPROVAL DATE
CDC	<i>M.H.H.</i>	8/04
REVISION	APPROVED BY	APPROVAL DATE
7	<i>M.H.H.</i>	3/24

STD. PLAN NO.  
**T10-22**

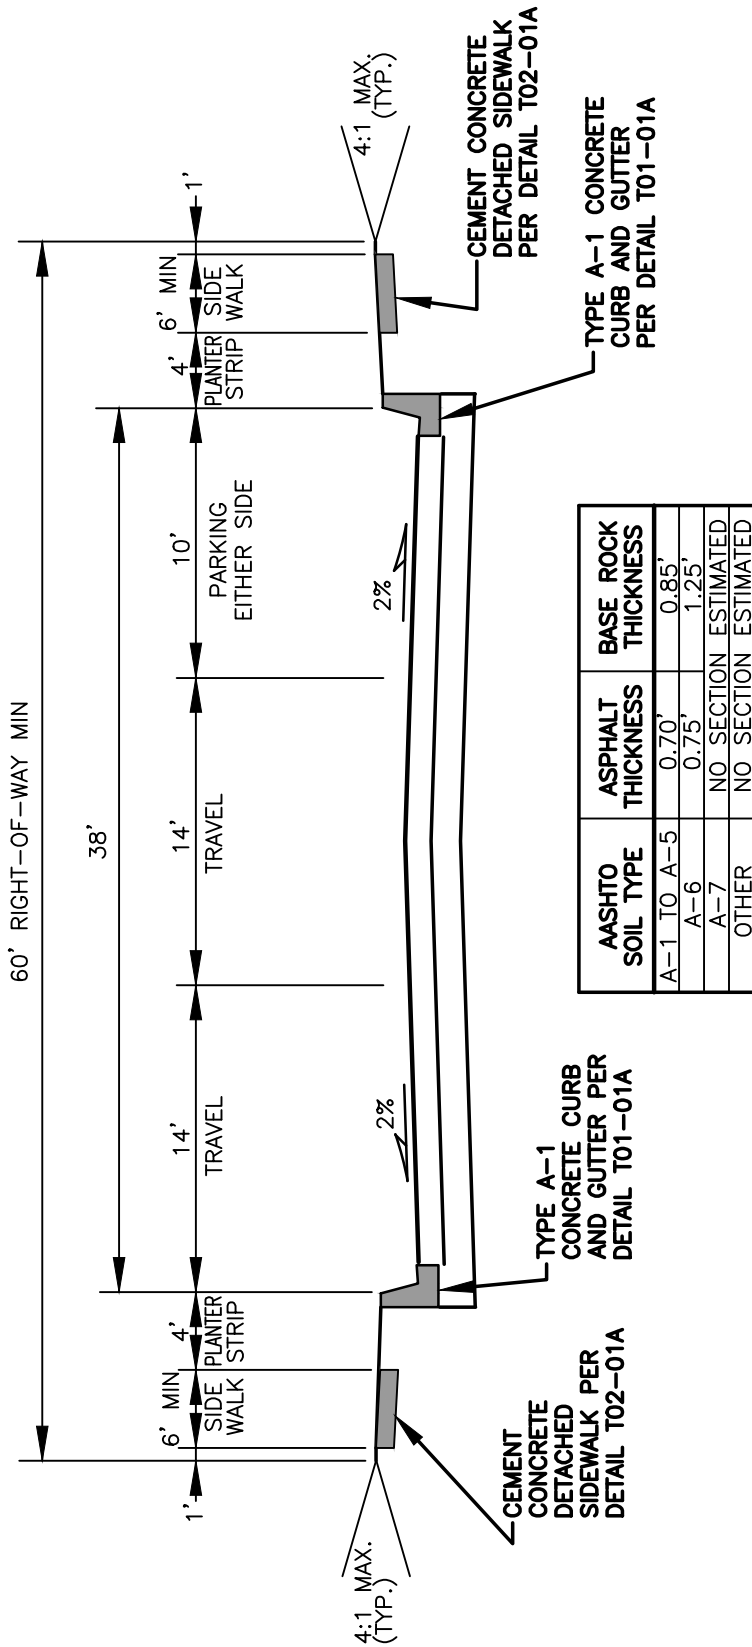

**NOTES:**

1. A PAVEMENT DESIGN REPORT SHALL BE DONE FOR ALL PCC PAVEMENT CONSTRUCTION.
2. MEANDERING SIDEWALKS MAY BE ALLOWED WITH THE DIRECTOR'S APPROVAL.
3. WIDER SIDEWALKS MAY BE REQUIRED UNDER SPECIAL CIRCUMSTANCES.
4. SEE STANDARD PLAN T10-00 FOR GENERAL NOTES.