



CITY OF
Vancouver
WASHINGTON


CITY OF VANCOUVER
DEPARTMENT OF PUBLIC WORKS
TRANSPORTATION DIVISION

2-LANE LOCAL INDUSTRIAL

DRAWN BY	APPROVED BY	APPROVAL DATE
CDC	<i>MAH</i>	8/04
REVISION	APPROVED BY	APPROVAL DATE
7	<i>MAH</i>	3/24

STD. PLAN NO.

T10-23

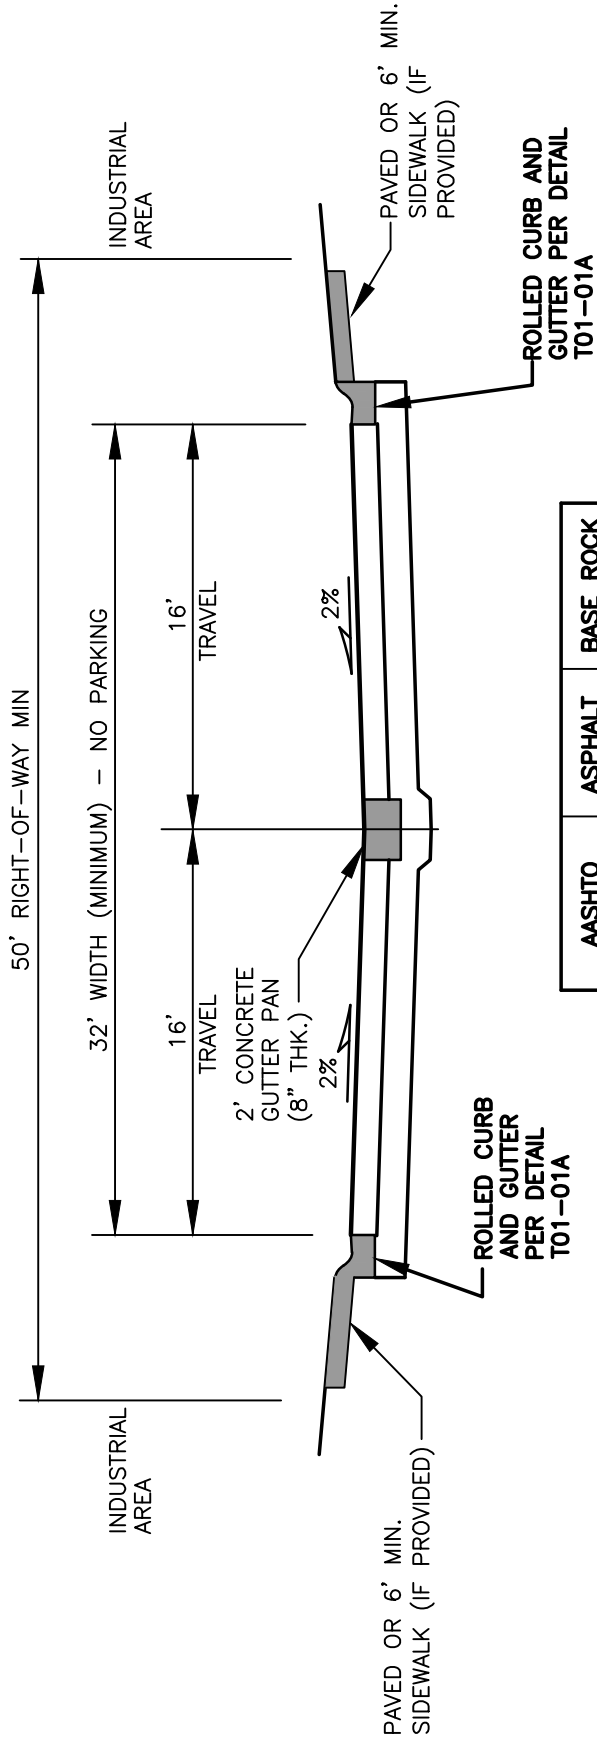

AASHTO SOIL TYPE	ASPHALT THICKNESS	BASE ROCK THICKNESS
A-1 TO A-5	0.65'	0.75'
A-6	0.65'	1.25'
A-7	NO SECTION ESTIMATED	
OTHER	NO SECTION ESTIMATED	

NOTES:

1. IF BUILT, SIDEWALKS SHALL HAVE A CONCRETE DEPTH OF 6" (INCHES) MIN.
2. WIDER SIDEWALKS MAY BE REQUIRED UNDER SPECIAL CIRCUMSTANCES.
3. SEE STANDARD PLAN T10-00 FOR GENERAL NOTES.