


I:\CITYAPPS\AUTOCAD\STD\_DETAILS\DRAWING\_FILES\T10-24A.DWG

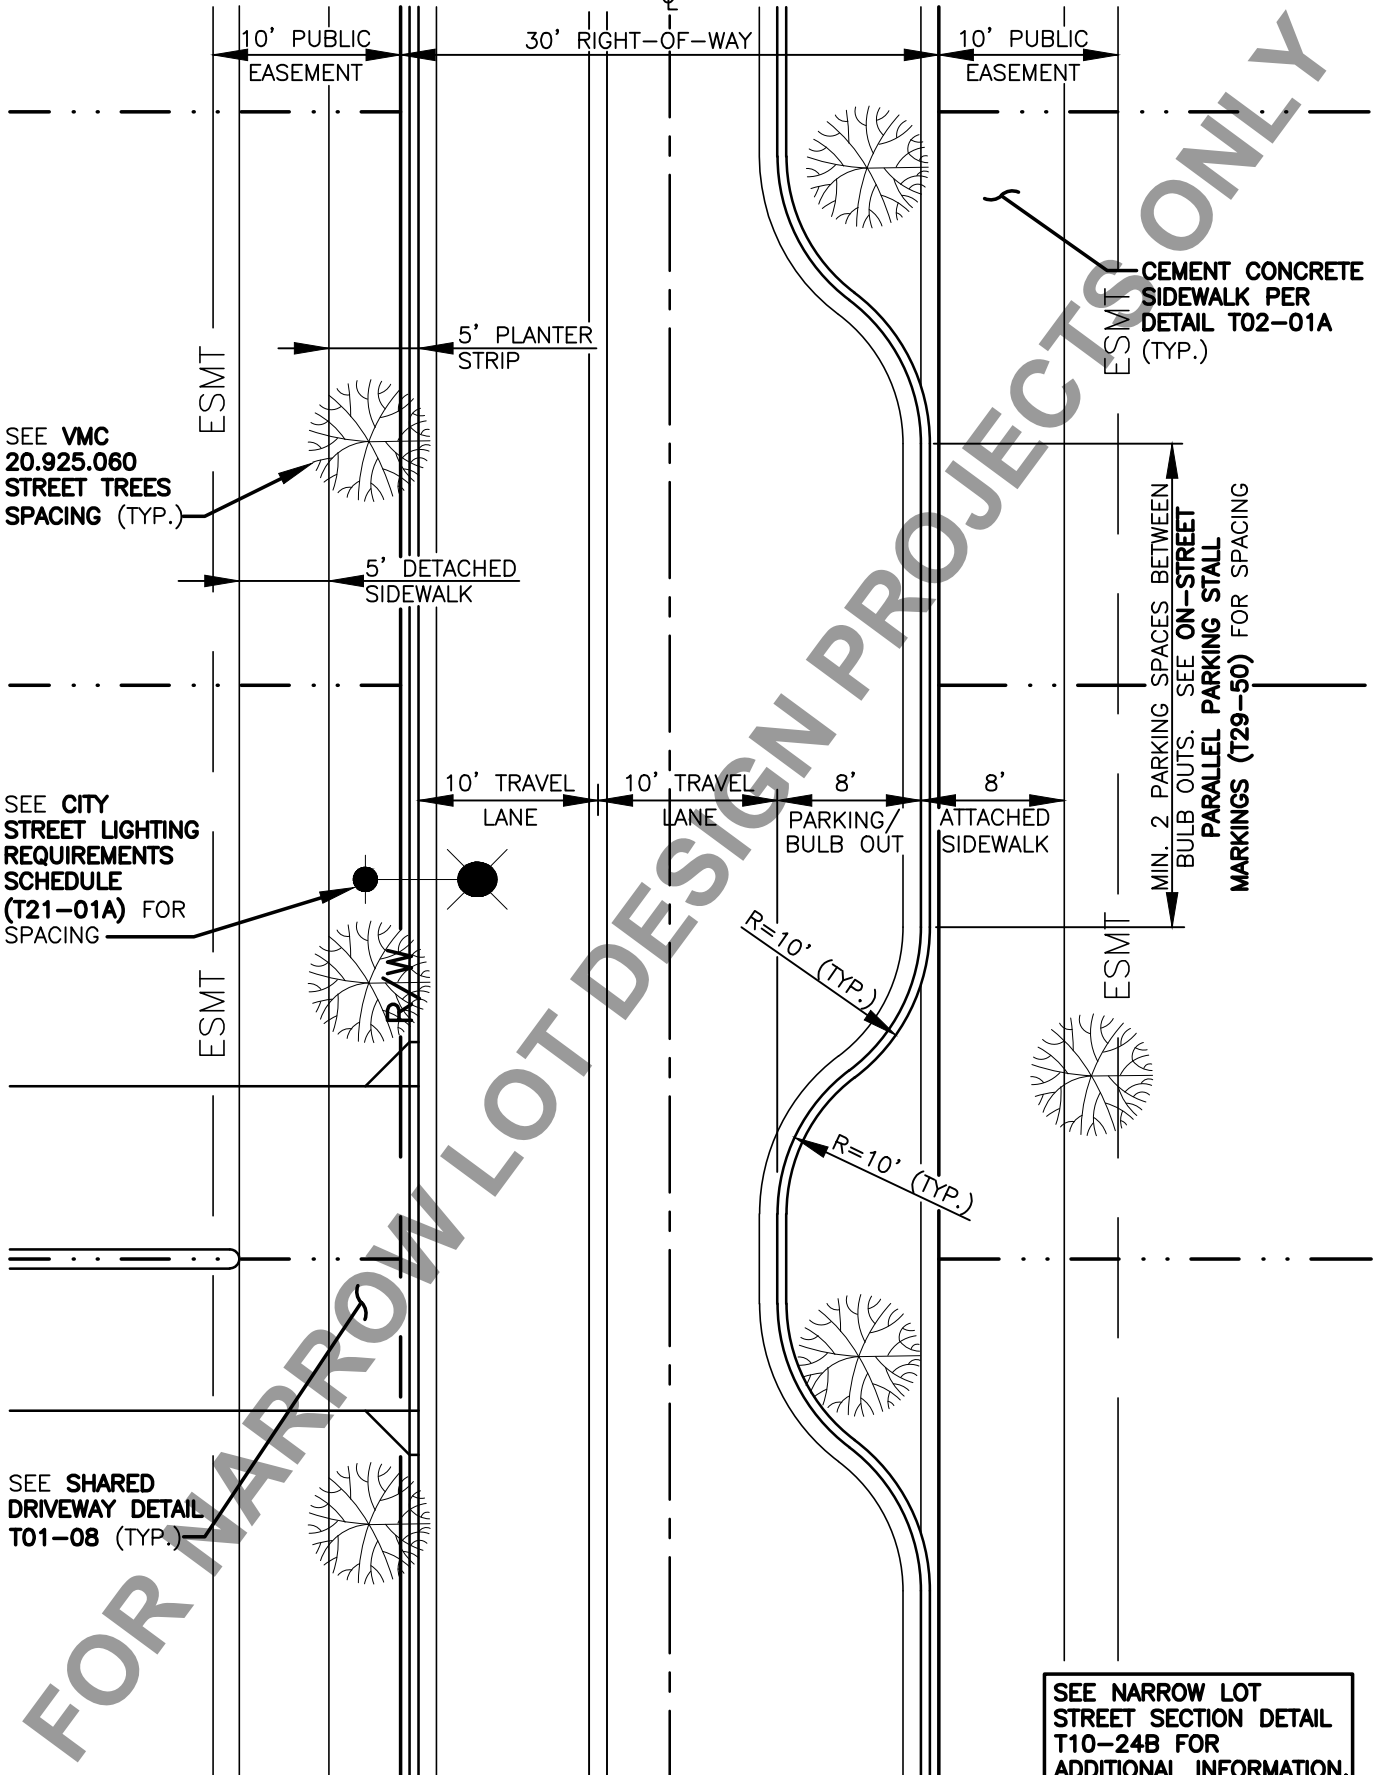

SEE NARROW LOT STREET SECTION DETAIL T10-24B FOR ADDITIONAL INFORMATION.



**NARROW LOT STREET PLAN DETAIL**

CITY OF VANCOUVER  
DEPARTMENT OF PUBLIC WORKS  
TRANSPORTATION DIVISION

DRAWN BY	APPROVED BY	APPROVAL DATE
CDC	<i>M.H.H.</i>	2/07
REVISION	APPROVED BY	APPROVAL DATE
5	<i>M.H.H.</i>	3/24

STD. PLAN NO.  
**T10-24A**