




CITY OF VANCOUVER
DEPARTMENT OF PUBLIC WORKS
TRANSPORTATION DIVISION

NARROW LOT STREET SECTION

DRAWN BY	APPROVED BY	APPROVAL DATE
CDC	<i>MATT</i>	2/07
REVISION	APPROVED BY	APPROVAL DATE
7	<i>MATT</i>	3/24

STD. PLAN NO.
T10-24B

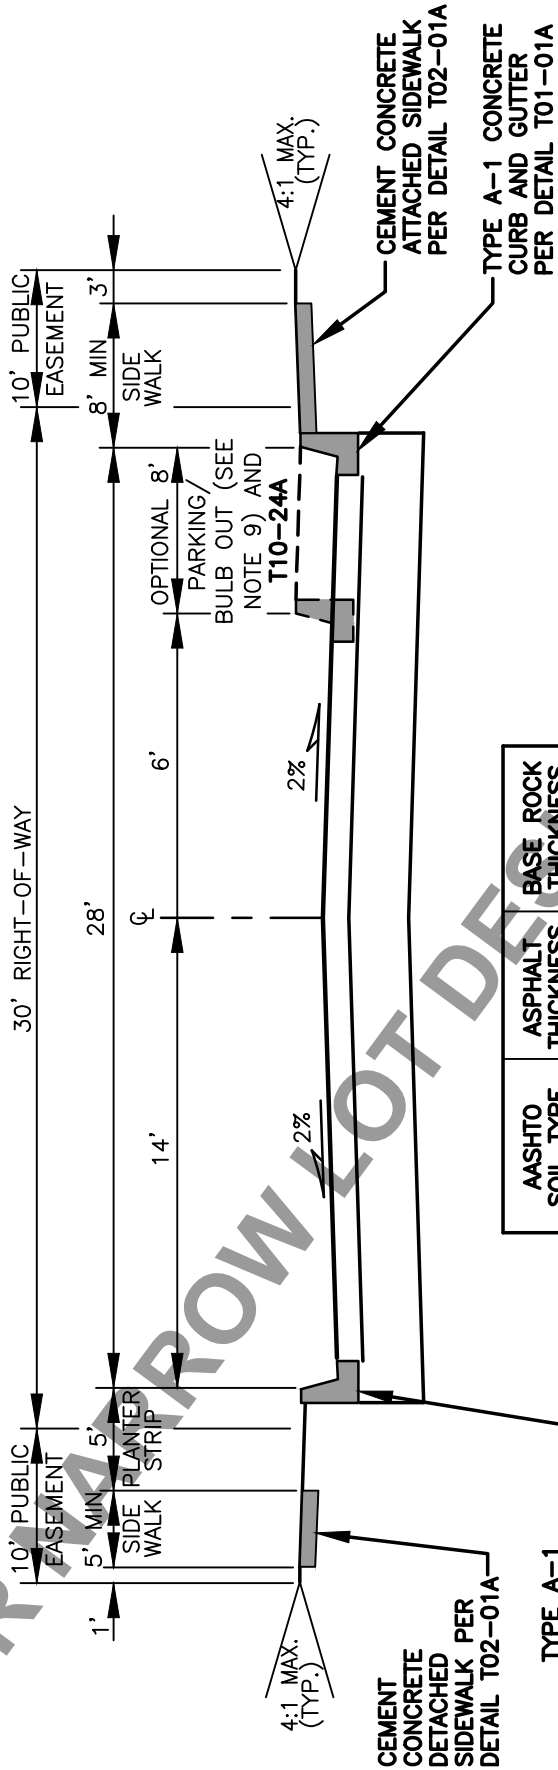

AASHTO SOIL TYPE	ASPHALT THICKNESS	BASE ROCK THICKNESS
A-1 TO A-5	0.40'	0.75'
A-6	0.40'	0.85'
A-7	0.45'	1.25'
OTHER	NO SECTION ESTIMATED	

NOTES:

1. WIDER SIDEWALKS MAY BE REQUIRED UNDER SPECIAL CIRCUMSTANCES.
2. PARKING/BULB OUT RESTRICTED TO ONE SIDE ONLY.
3. SEE **STREET TERMINATION DETAIL T10-01** FOR ADDITIONAL CUL-DE-SAC REQUIREMENTS.
4. SEE **NARROW LOT STREET PLAN DETAIL T10-24A** FOR ADDITIONAL INFORMATION.
5. SEE STANDARD PLAN T10-00 FOR GENERAL NOTES.

FOR NARROW LOT DESIGN PROJECTS ONLY