


I:\CITYAPPS\AUTOCAD\STD_DETAILS\DRAWING_FILES\T10-25A.DWG



FOR NARROW LOT DESIGN PROJECT ONLY

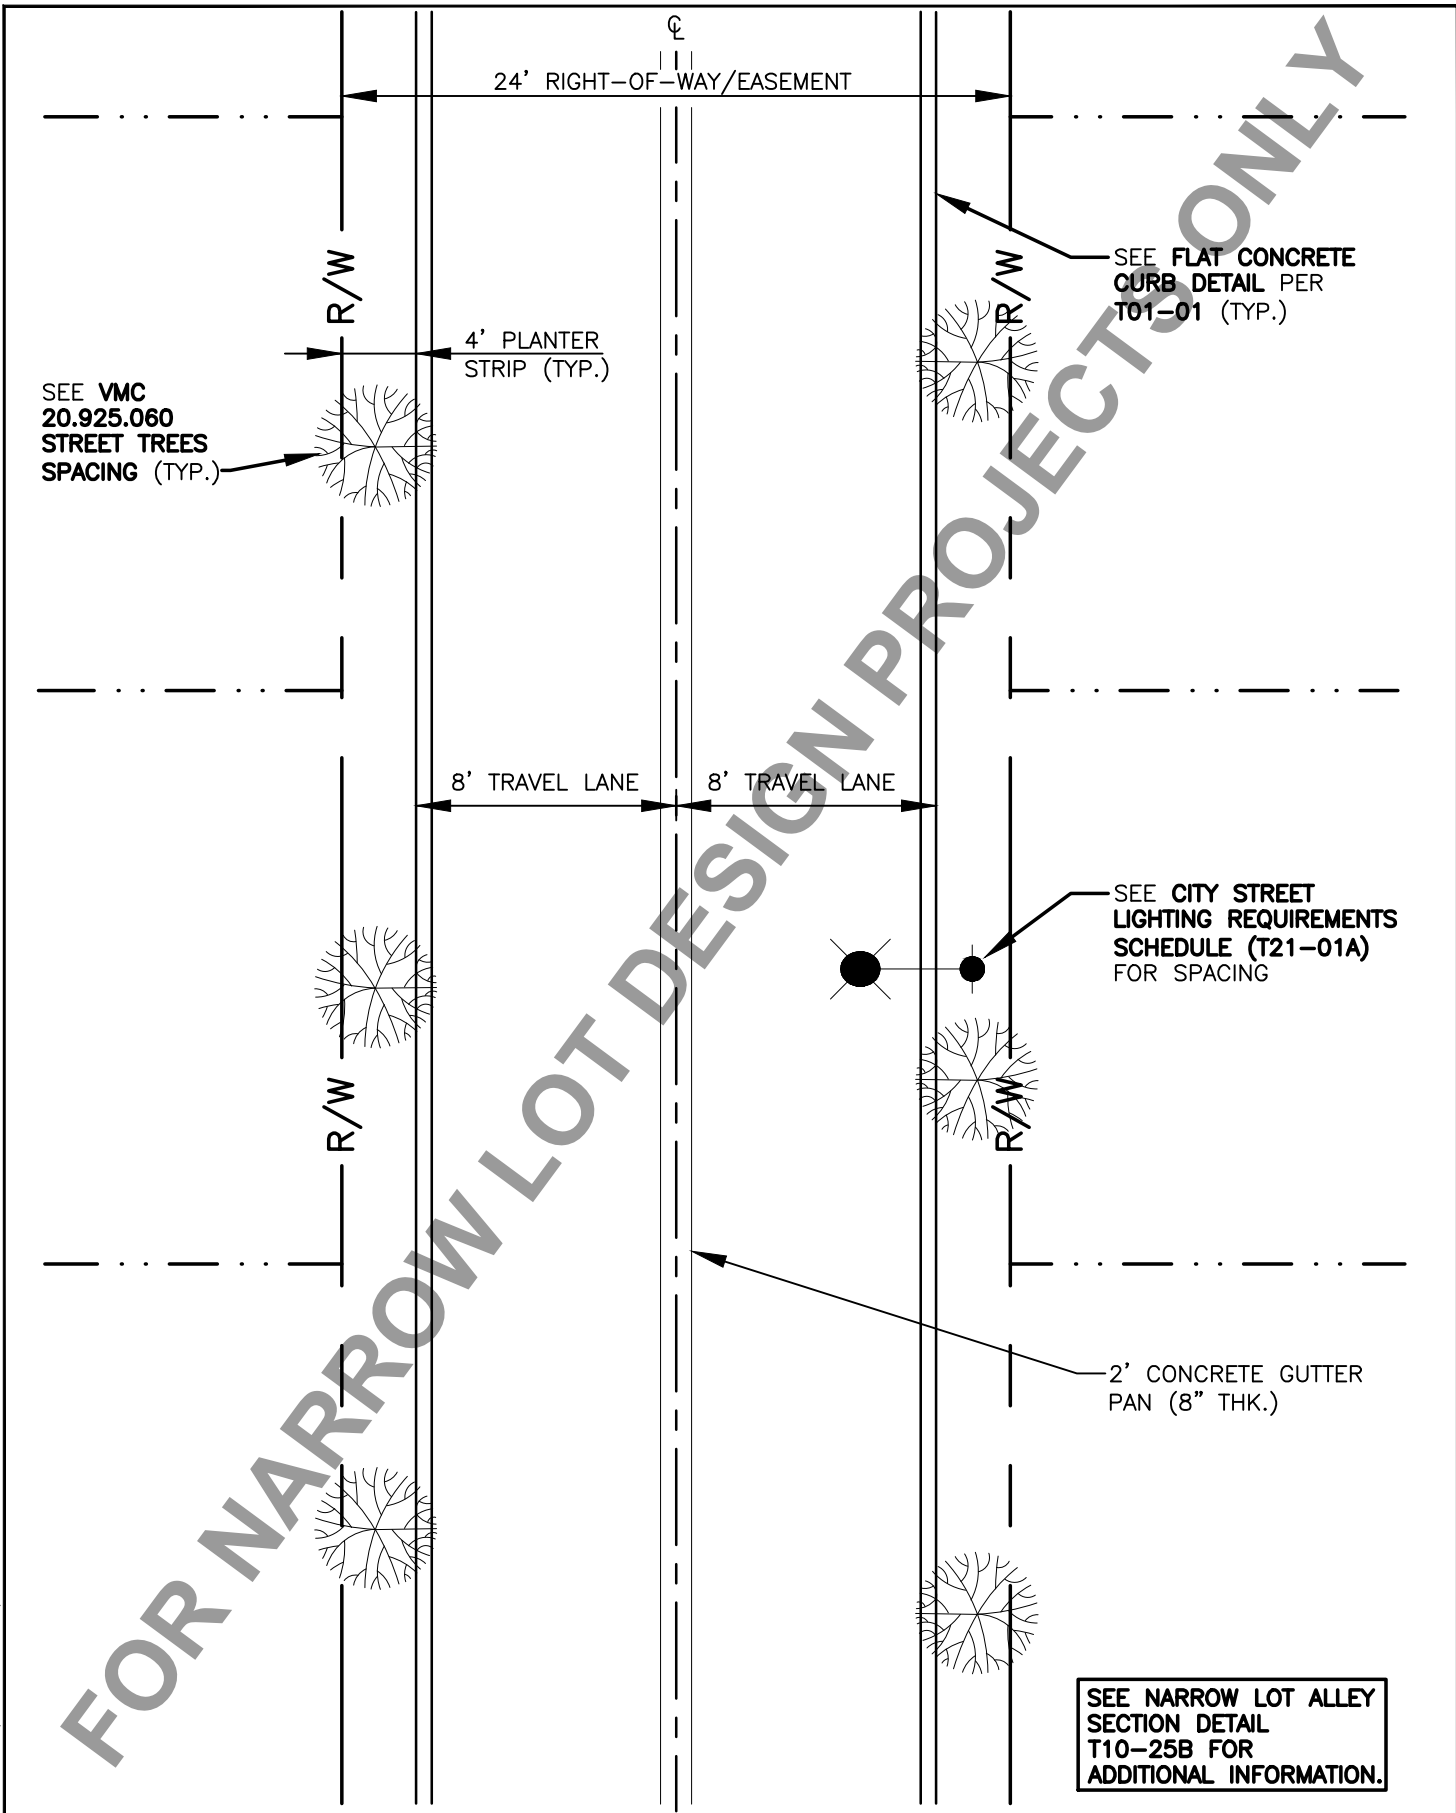

NARROW LOT ALLEY PLAN DETAIL

CITY OF VANCOUVER
DEPARTMENT OF PUBLIC WORKS
TRANSPORTATION DIVISION

DRAWN BY	APPROVED BY	APPROVAL DATE
CDC	<i>MAHE</i>	2/07
REVISION	APPROVED BY	APPROVAL DATE
5	<i>MAHE</i>	3/24

STD. PLAN NO.
T10-25A