


I:\CITYAPPS\AUTOCAD\STD_DETAILS\DRAWING_FILES\T21-14B.DWG

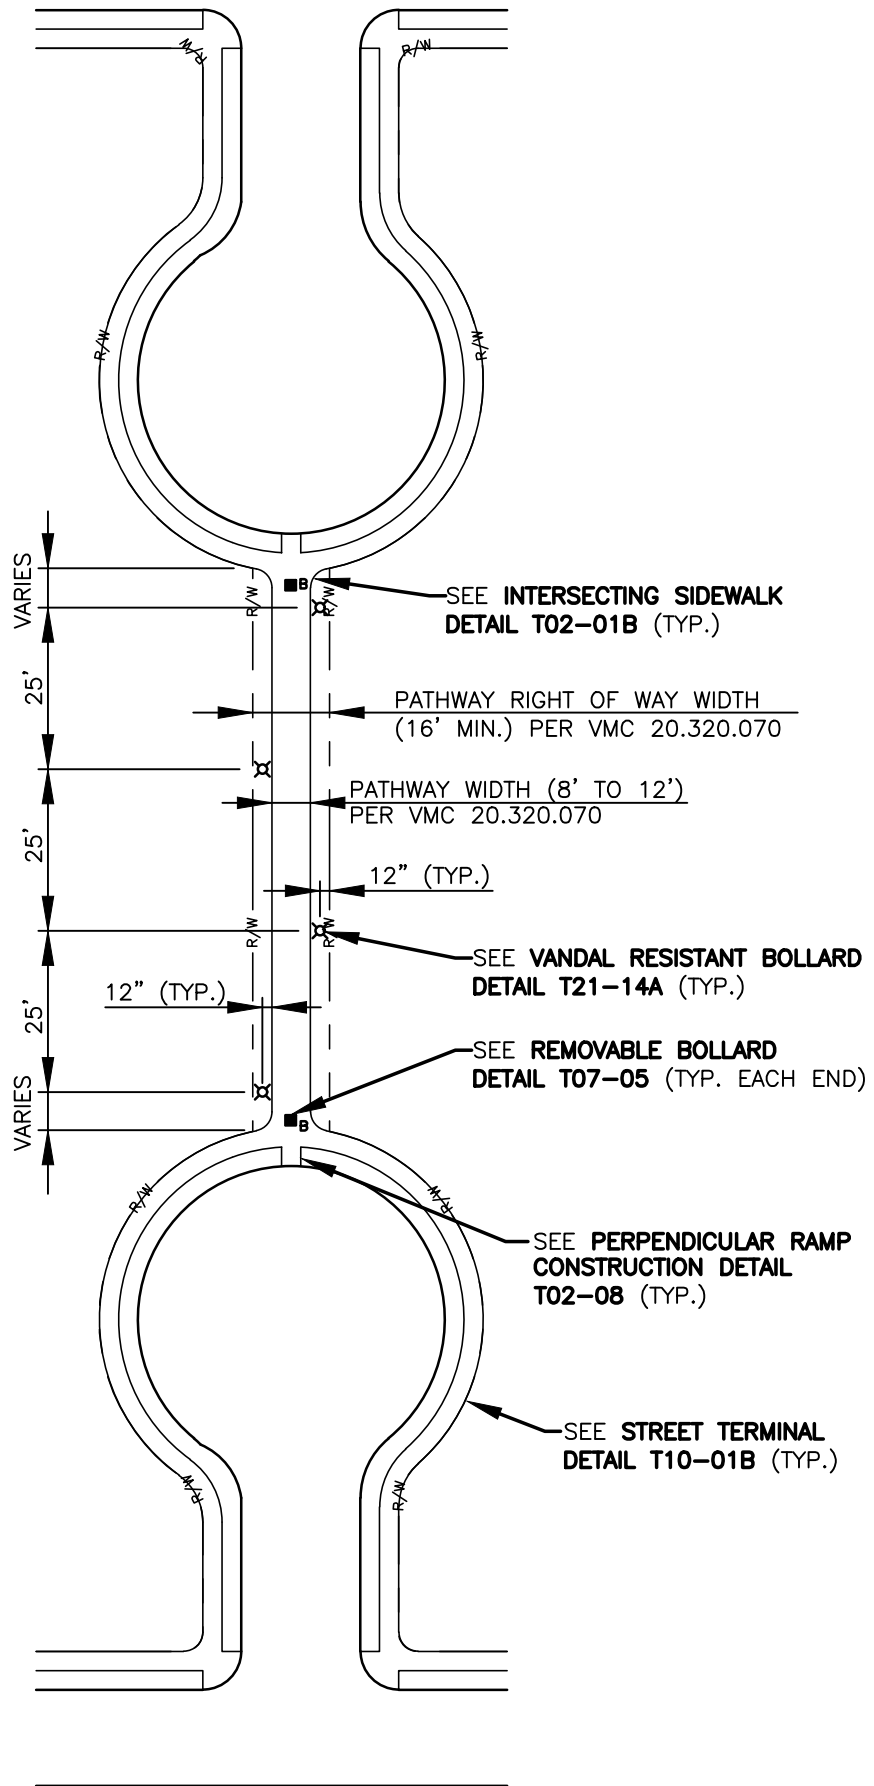

TYPICAL CONNECTING PUBLIC STREET WITH PATHWAYS AND LIGHTING

CITY OF VANCOUVER
DEPARTMENT OF PUBLIC WORKS
TRANSPORTATION DIVISION

DRAWN BY	APPROVED BY	APPROVAL DATE
CDC		2/07
REVISION	APPROVED BY	APPROVAL DATE
5		3/24

STD. PLAN NO.
T21-14B