


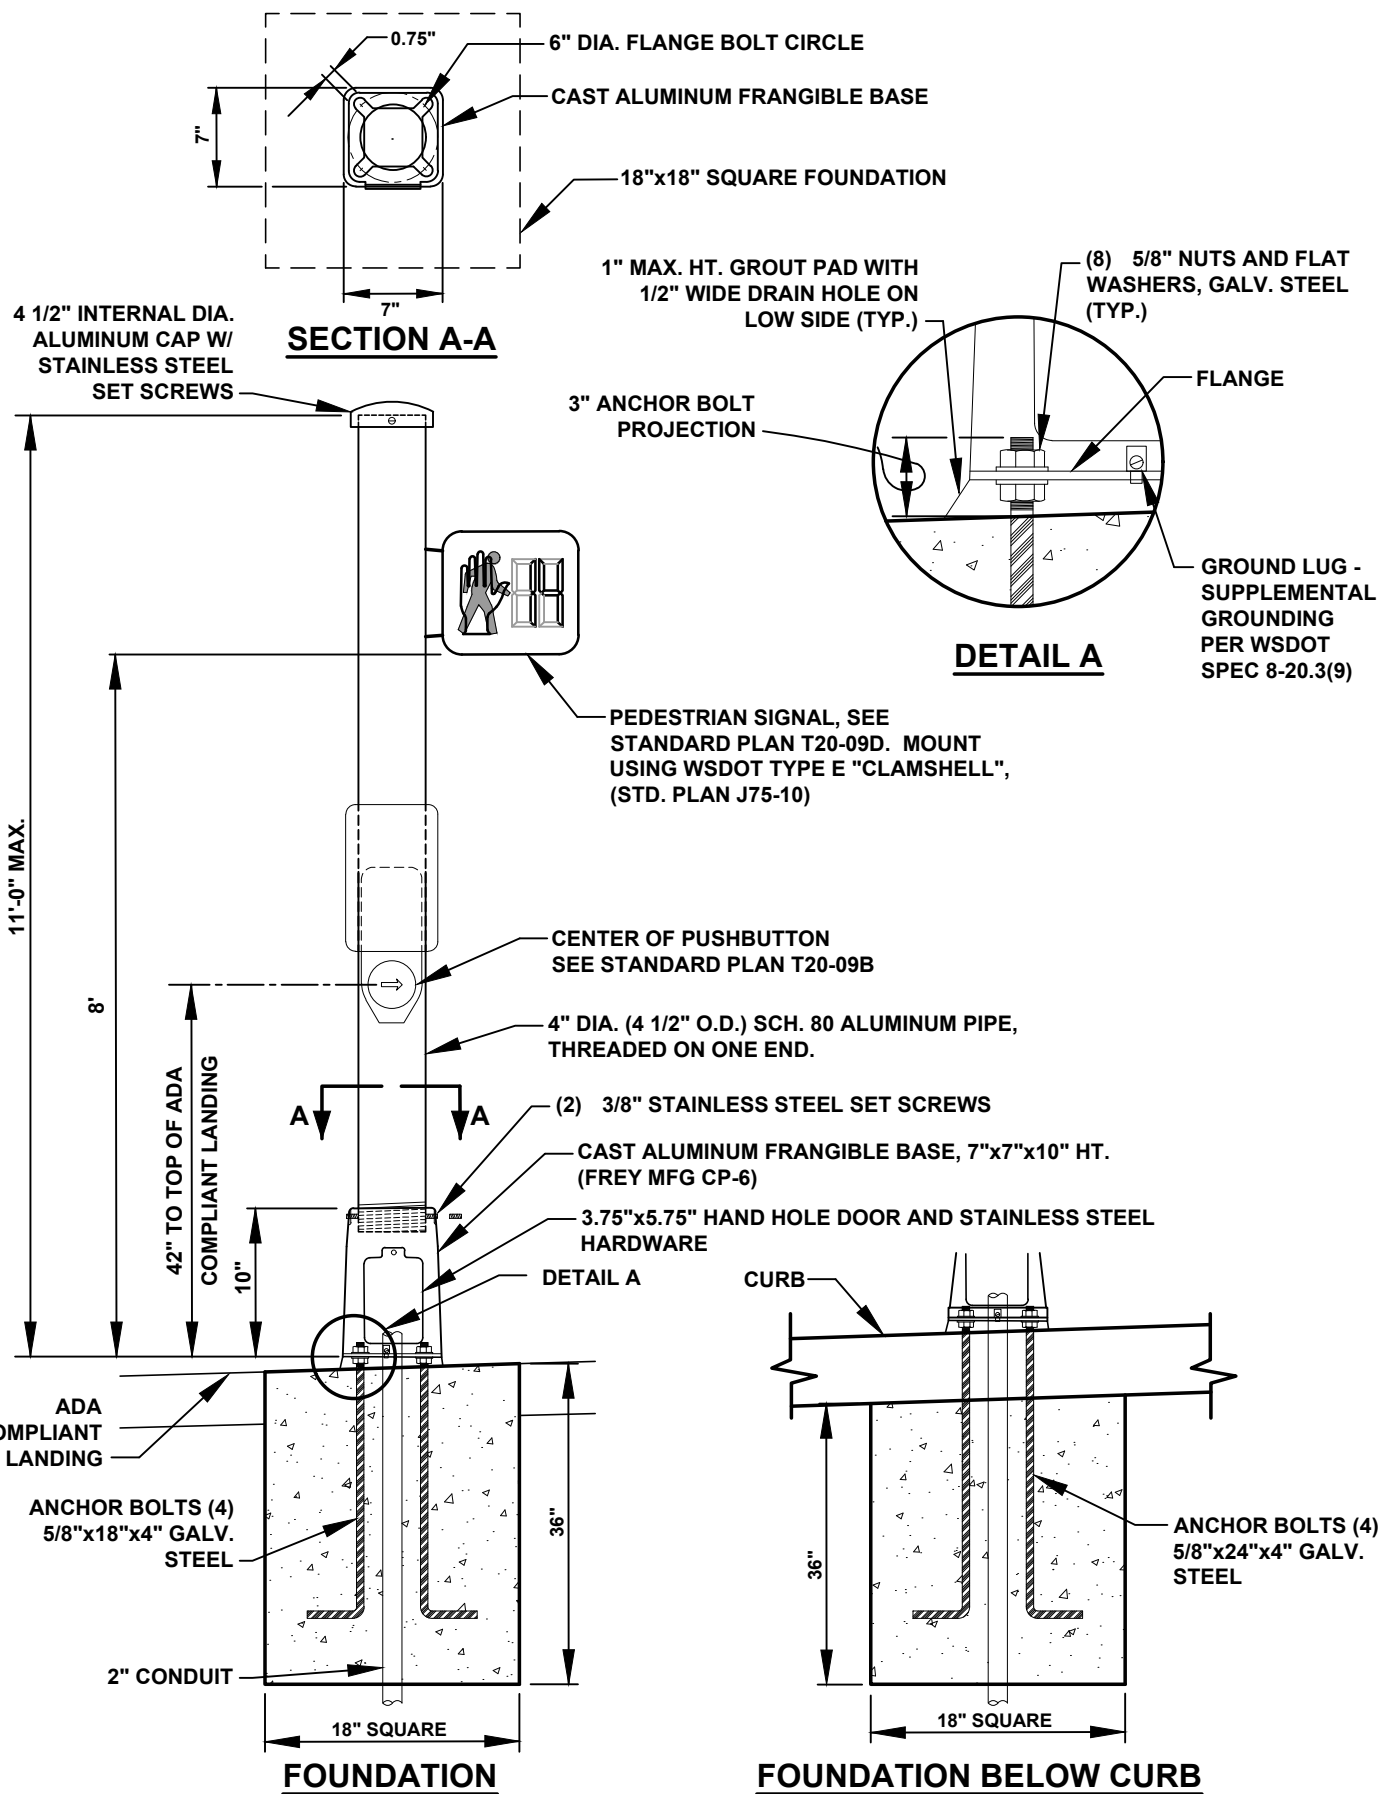

I:\CITYAPPS\AUTOCAD\STD_DETAILS\DRAWING_FILES\T20-05B.DWG



CITY OF
Vancouver
WASHINGTON

CITY OF VANCOUVER
DEPARTMENT OF PUBLIC WORKS
TRANSPORTATION DIVISION

DRAWN BY	APPROVED BY	APPROVAL DATE
CDC		8/04
REVISION	APPROVED BY	APPROVAL DATE
8		7/26

STD. PLAN NO.

T20-05B