


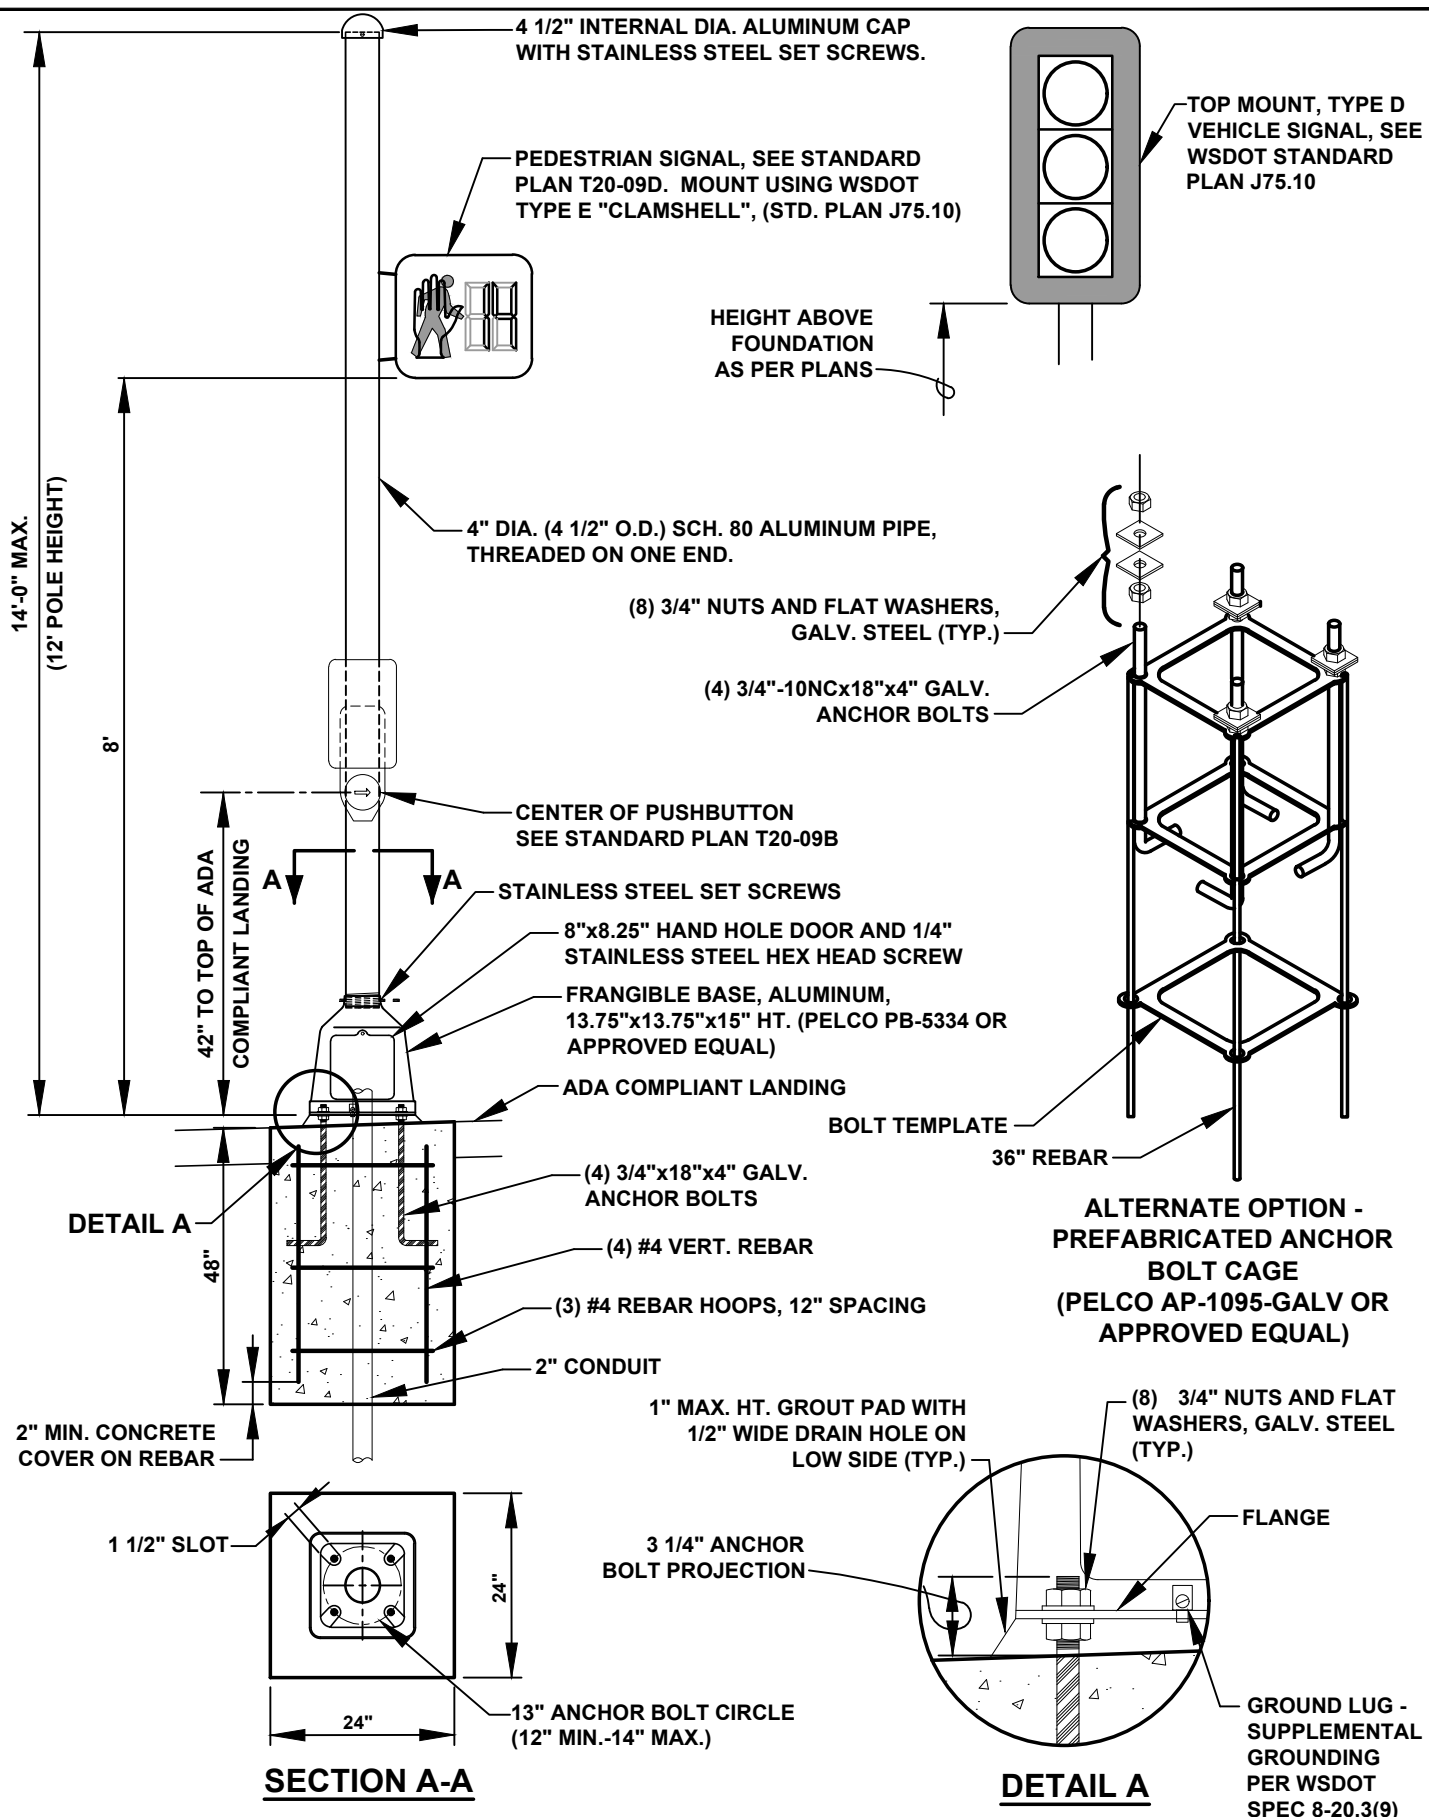

I:\CITYAPPS\AUTOCAD\STD_DETAILS\DRAWING_FILES\T20-05C.DWG



CITY OF VANCOUVER
DEPARTMENT OF PUBLIC WORKS
TRANSPORTATION DIVISION

**TYPE C
TRAFFIC SIGNAL STANDARD**

DRAWN BY	APPROVED BY	APPROVAL DATE	STD. PLAN NO.
CDC		8/04	T20-05C
REVISION	APPROVED BY	APPROVAL DATE	
8		7/26	