

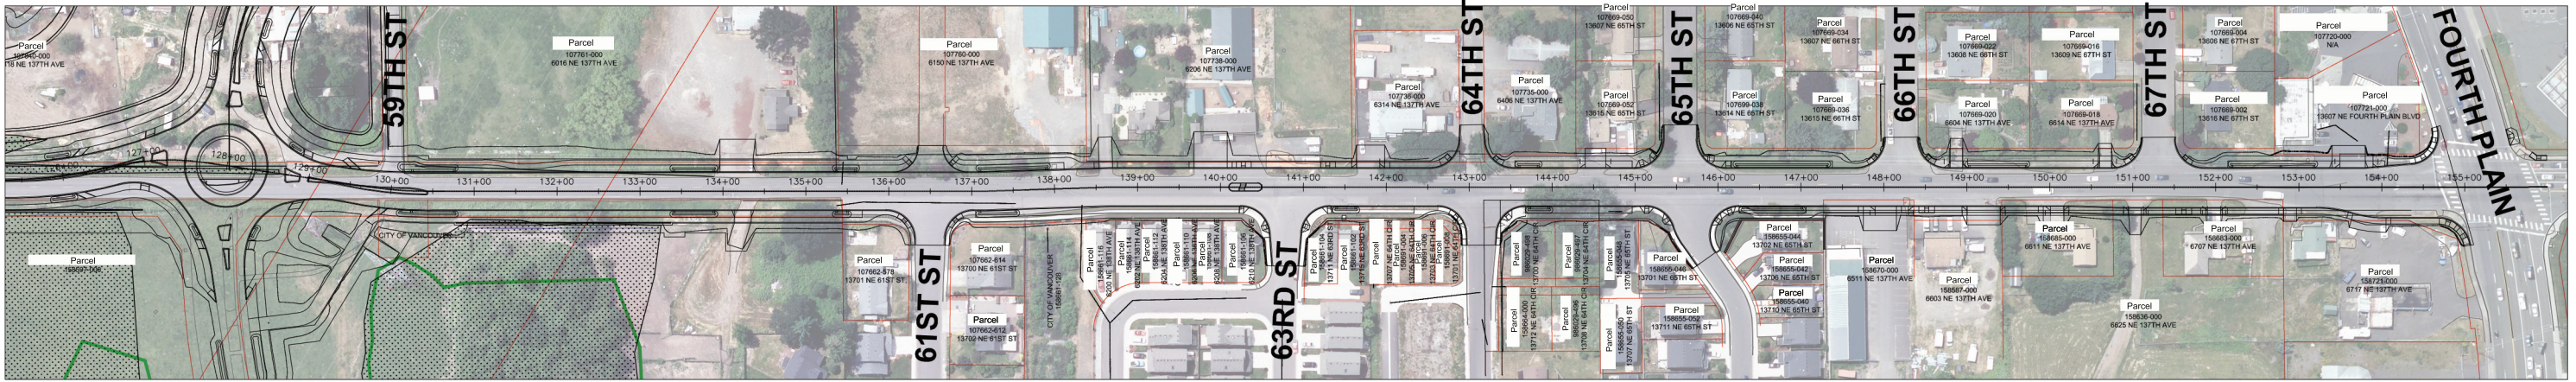



49TH TO 59TH - PREFERRED ALTERNATIVE

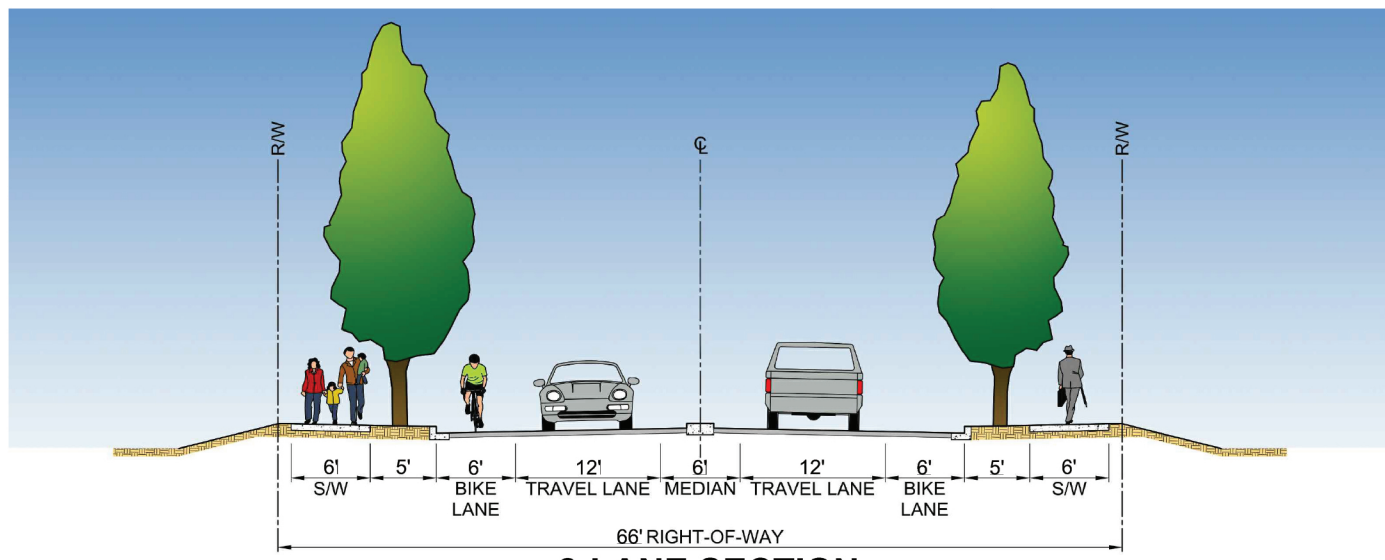

59TH TO FOURTH PLAIN - PREFERRED ALTERNATIVE

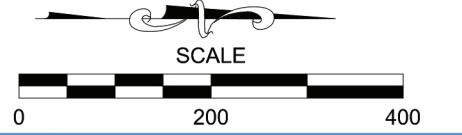

2-LANE SECTION

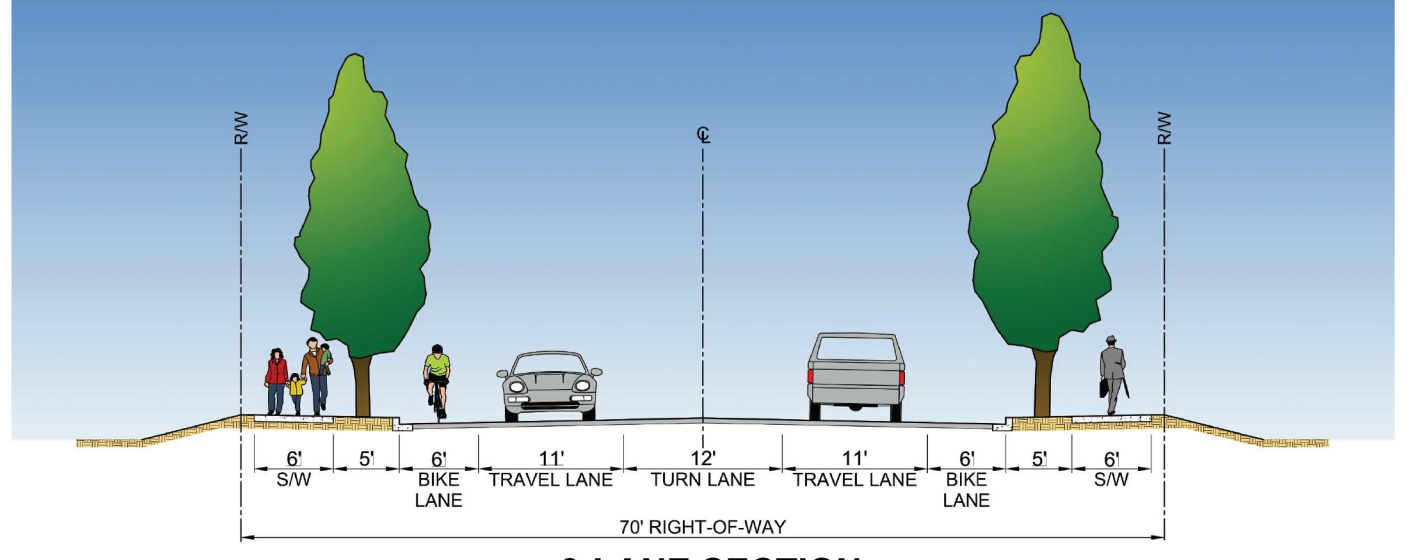

3-LANE SECTION

**NE 137th AVENUE
CORRIDOR COMPLETION PROJECT**