


I:\CITYAPPS\AUTOCAD\STD\_DETAILS\DRAWING\_FILES\T02-17E.DWG

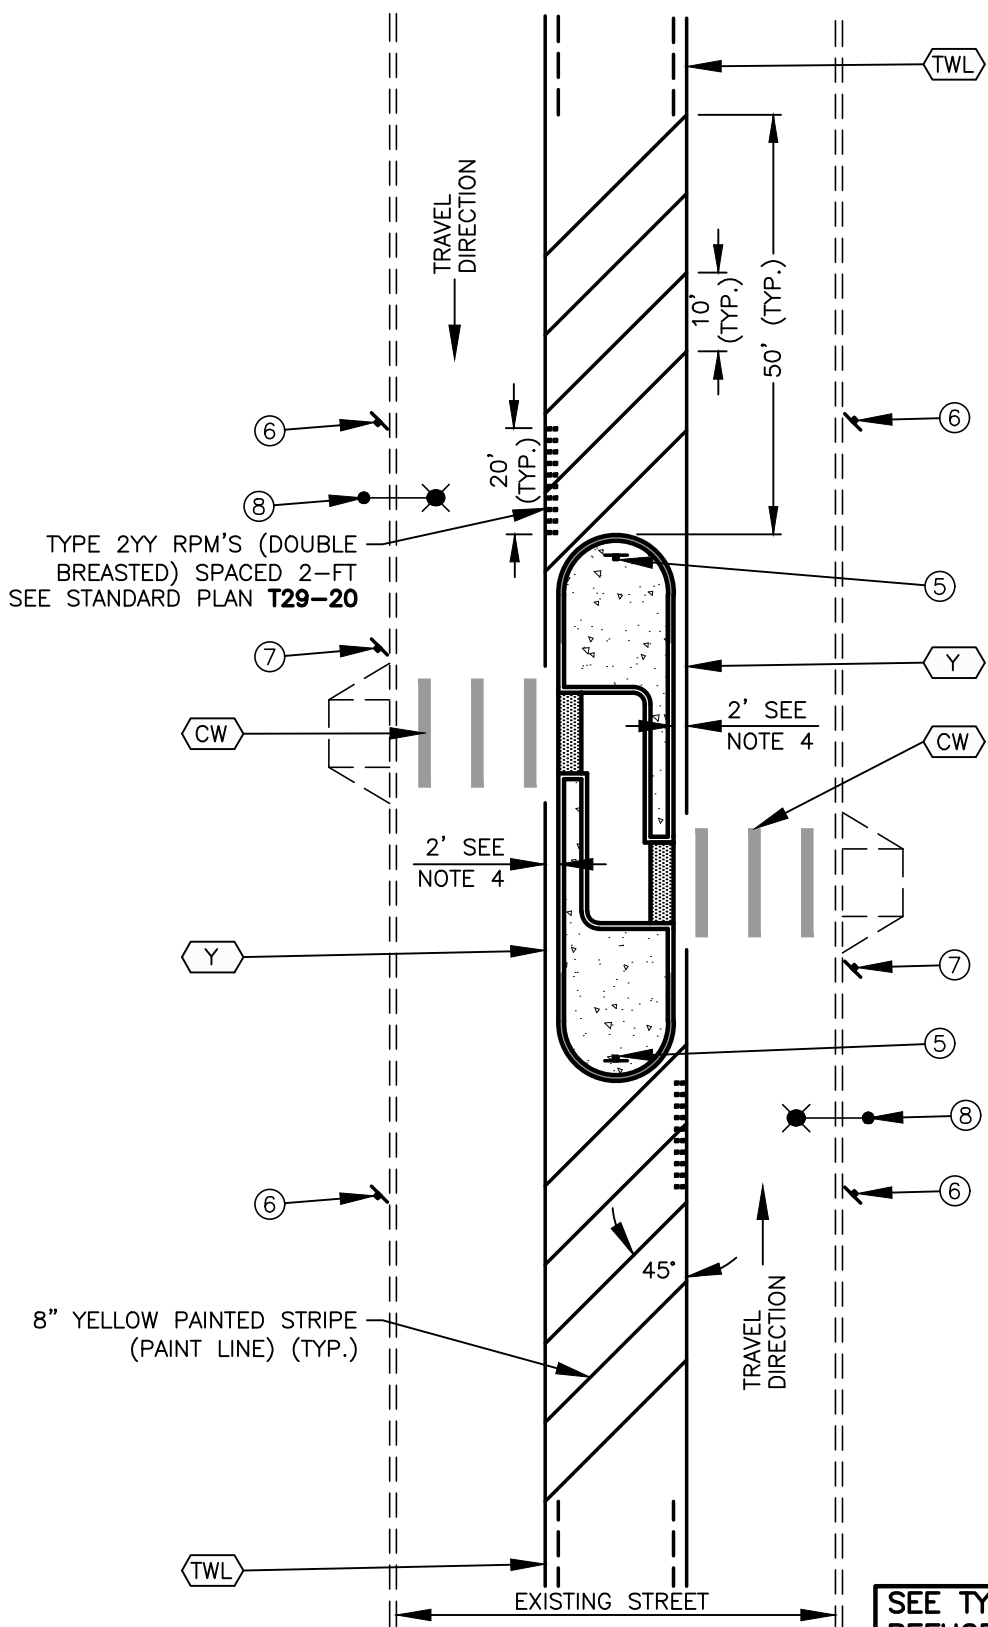

SEE TYPICAL PEDESTRIAN REFUGE ISLAND OPTIONS ON COV STD. PLAN T02-17A. SEE TYPICAL PEDESTRIAN REFUGE ISLAND NOTES ON COV STD. PLAN T02-17D.



**TYPICAL PEDESTRIAN REFUGE ISLAND SIGNING AND STRIPING**

CITY OF VANCOUVER  
DEPARTMENT OF PUBLIC WORKS  
TRANSPORTATION DIVISION

DRAWN BY	APPROVED BY	APPROVAL DATE
CDC	<i>M.H.H.</i>	3/24
REVISION	APPROVED BY	APPROVAL DATE
1	<i>M.H.H.</i>	3/24

STD. PLAN NO.  
**T02-17E**