




CITY OF VANCOUVER
DEPARTMENT OF PUBLIC WORKS
TRANSPORTATION DIVISION

4-LANE MINOR ARTERIAL

DRAWN BY	APPROVED BY	APPROVAL DATE
CDC	<i>MATT</i>	8/04
REVISION	APPROVED BY	APPROVAL DATE
7	<i>MATT</i>	3/24

STD. PLAN NO.
T10-11

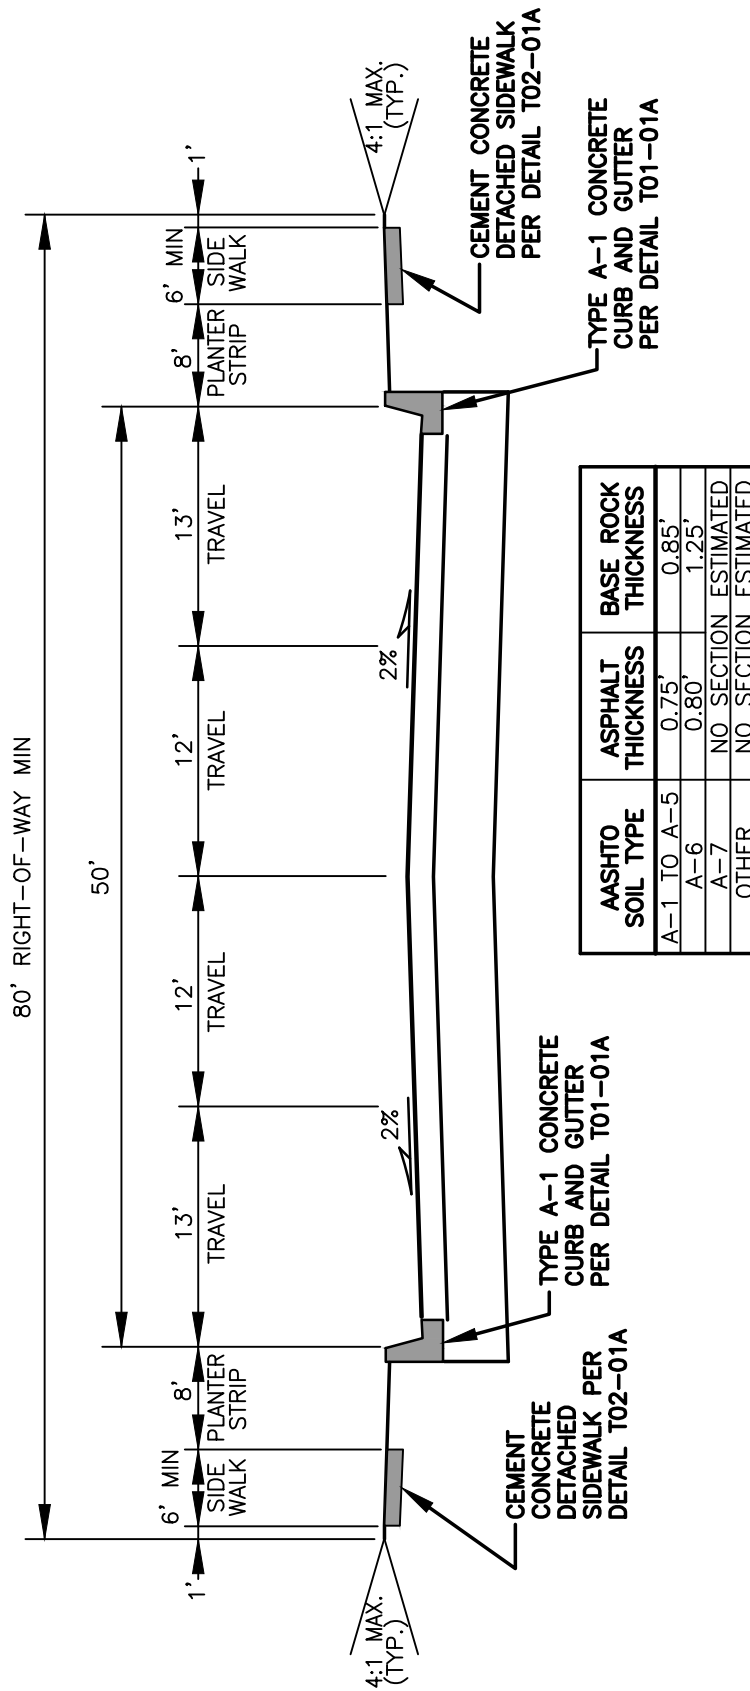

NOTES:

1. MEANDERING SIDEWALKS MAY BE ALLOWED WITH THE DIRECTOR'S APPROVAL.
2. WIDER SIDEWALKS MAY BE REQUIRED UNDER SPECIAL CIRCUMSTANCES.
3. SEE STANDARD PLAN T10-00 FOR GENERAL NOTES.