


- RRFB COMPLETE ASSEMBLY TO INCLUDE:
- POLE AND FOUNDATION
  - CONTROLLER AND CABINET
  - LED LIGHT BARS
  - PUSHBUTTONS
  - SIGNS
  - ALL NECESSARY WIRING AND HARDWARE

ALUMINUM ACORN  
POLE CAP

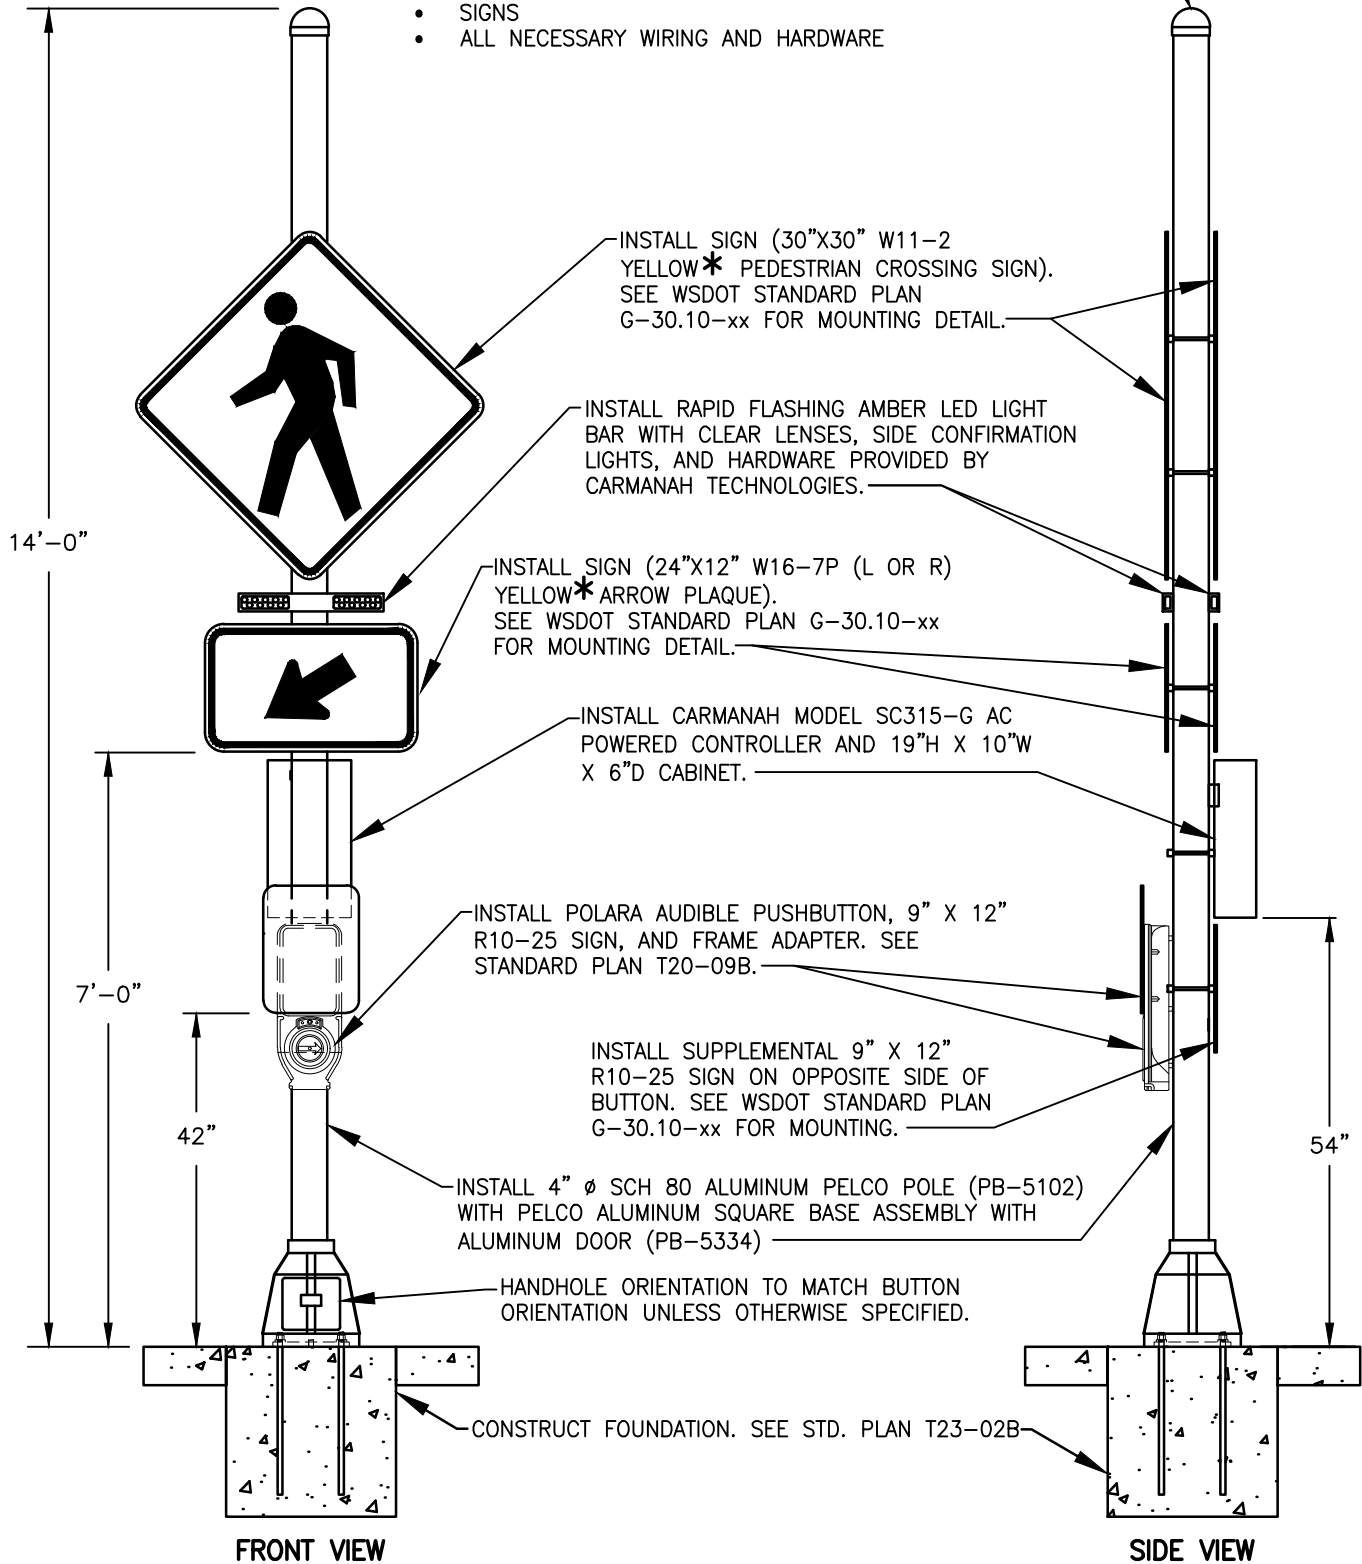

\*"YELLOW" SIGNS IN SCHOOL ZONE ARE FLUORESCENT YELLOW-GREEN.

I:\CITYAPPS\AUTOCAD\STD\_DETAILS\DRAWING\_FILES\T23-02A.DWG



**RECTANGULAR RAPID FLASHING BEACON (RRFB) ASSEMBLY**

CITY OF VANCOUVER  
DEPARTMENT OF PUBLIC WORKS  
TRANSPORTATION DIVISION

DRAWN BY	APPROVED BY	APPROVAL DATE
CDC		1/15
REVISION	APPROVED BY	APPROVAL DATE
6		3/24

STD. PLAN NO.

**T23-02A**