


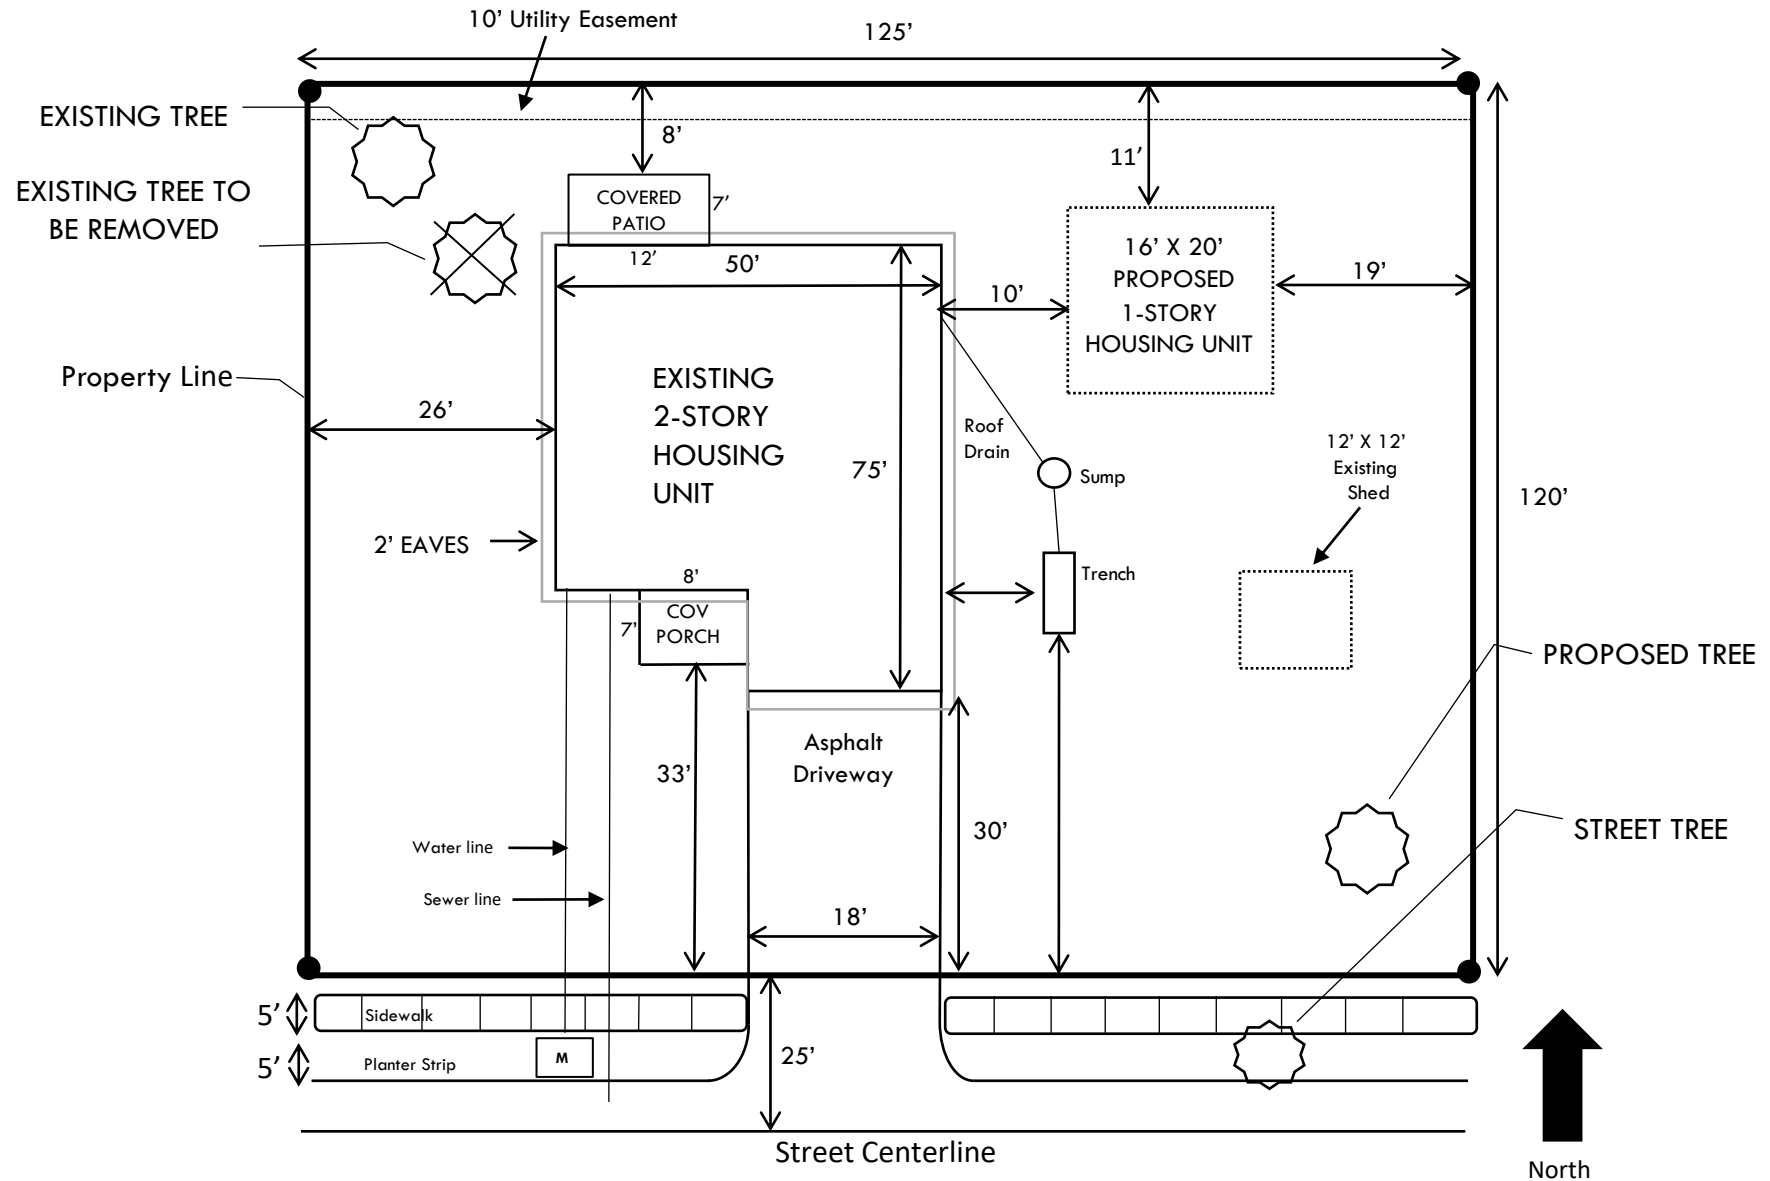

Address or parcel #/Subdivision Name & Lot #

STREET NAME/ALLEY (Public or Private)